

 
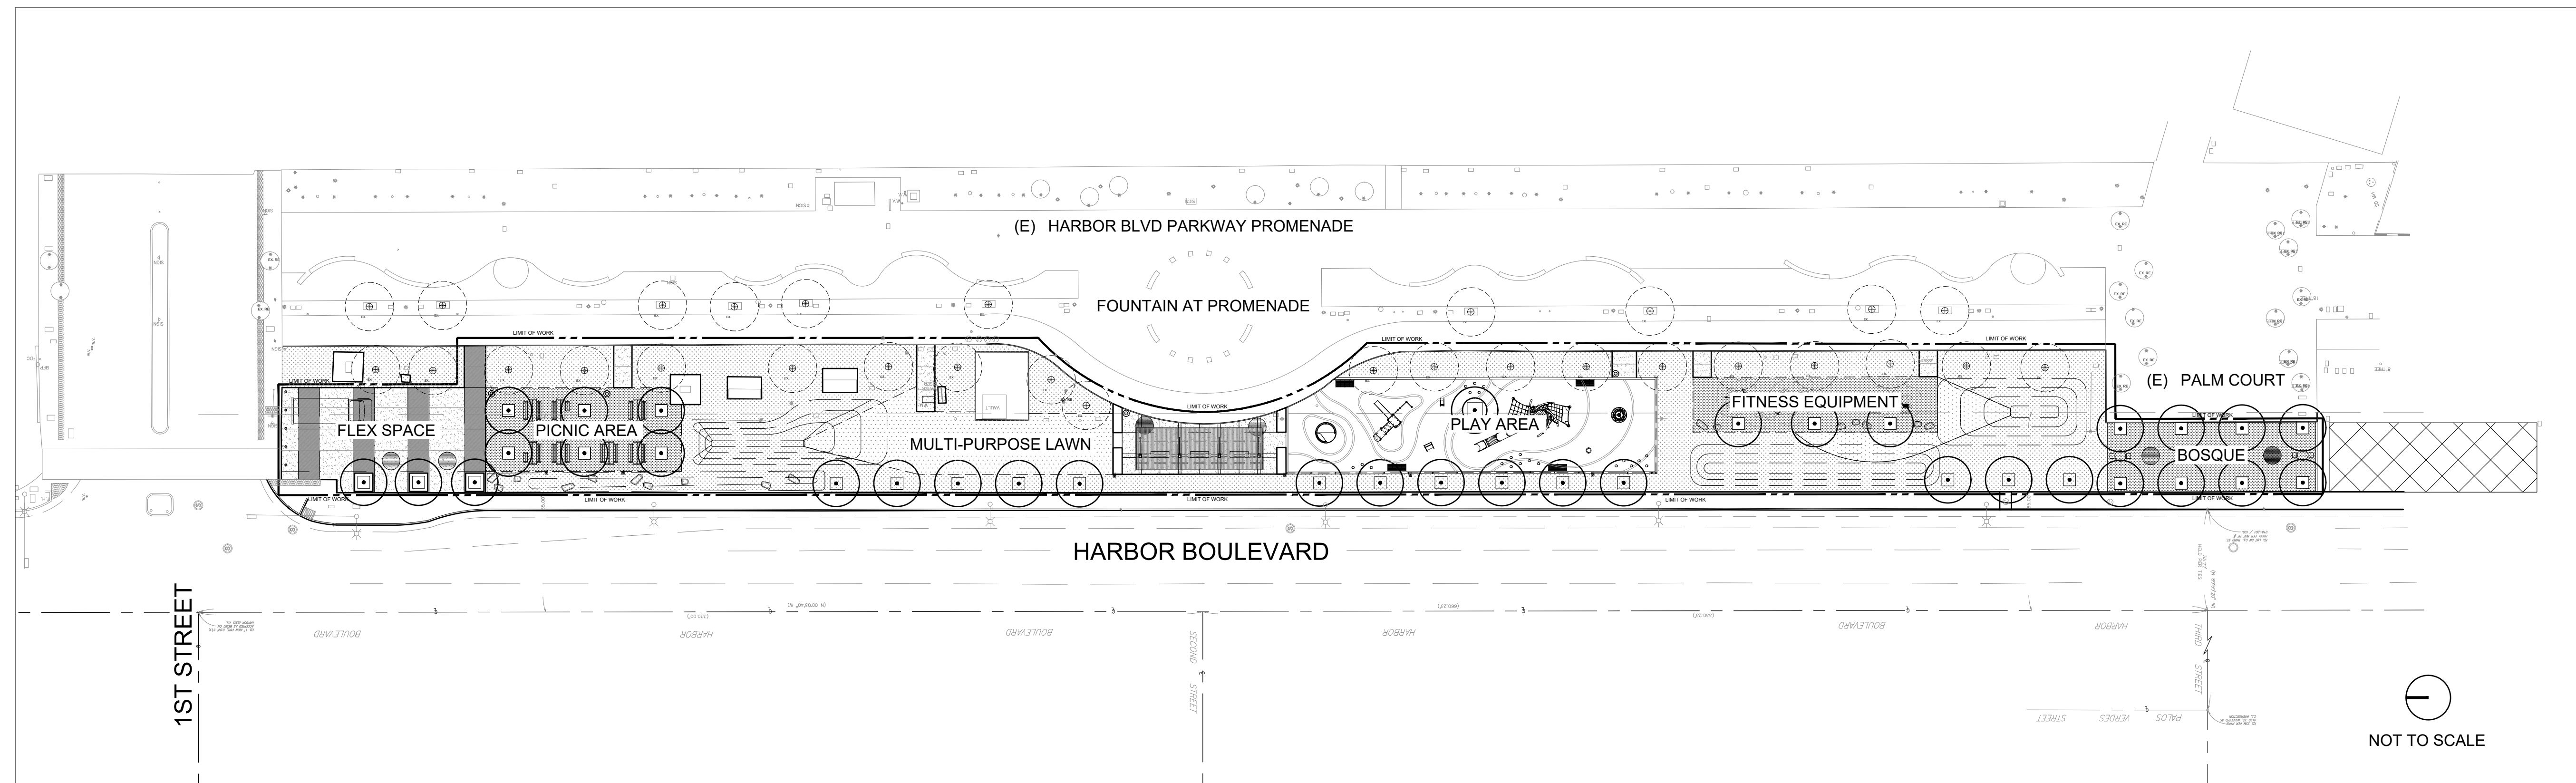


LEGEND


-  PROJECT LIMIT
-  PLANTED AREA, SEE LP SHEETS
-  PROPOSED CONTRACTOR LAYDOWN AREA




TRANSMITTAL 1

1ST BUILDING SUBMITTAL

NO.	DATE	DRAWN	REVISIONS	CHKD	APPD	NO.	DATE	DRAWN	REVISIONS	CHKD	APPD		



STUDIO-MLA
301 South Western Blvd
Los Angeles, California 90007
1.213.386.3841 studio-mla.com



SCALE: 1"=30'-0"

DRAWN: IAN MILLER


CHECKED: ERIC MARECKI

DESIGNED: IAN MILLER, ERIC MARECKI

ENGINEER / ARCHITECT

HARBOR BOULEVARD IMPROVEMENTS

OVERALL SITE PLAN



THE PORT OF LOS ANGELES
ENGINEERING DIVISION
425 S. PALMS VERDES STREET SAN PEDRO CA 90731-3309

DRAWING NUMBER SHEET NUMBER

L003