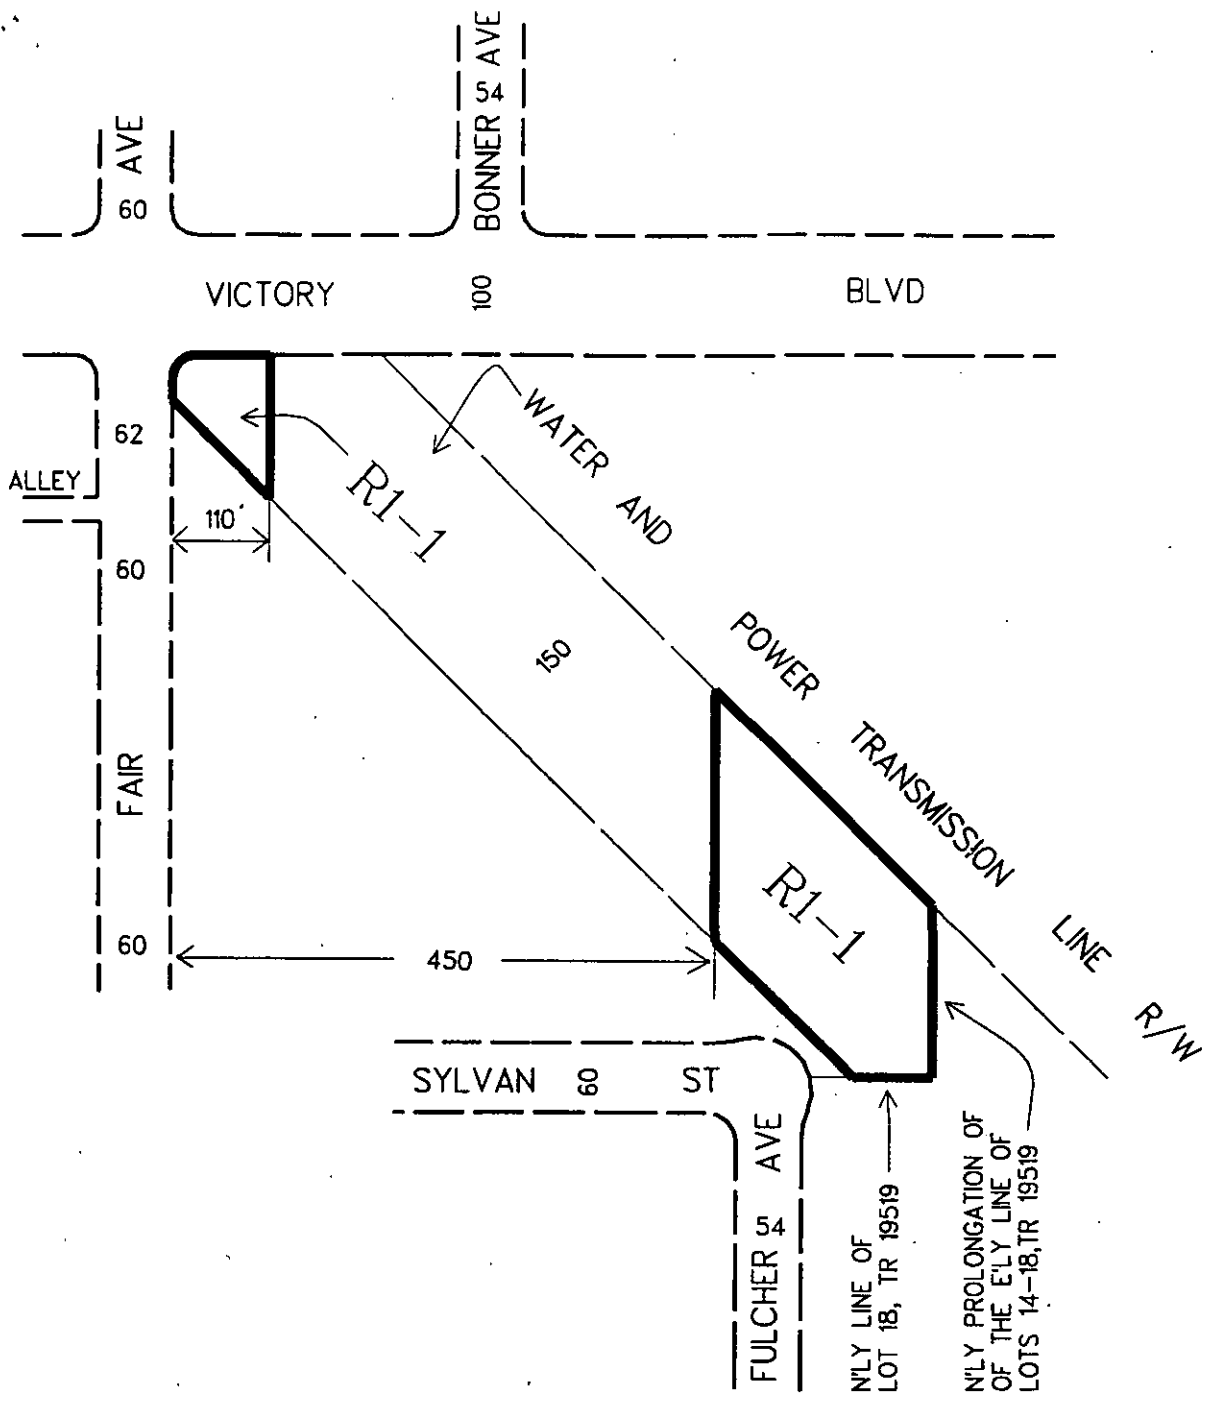


ORDINANCE NO. 171867

An ordinance amending Section 12.04 of the Los Angeles Municipal Code by amending the Zoning map.

THE PEOPLE OF THE CITY OF LOS ANGELES DO ORDAIN AS FOLLOWS:

Section 1. Section 12.04 of the Los Angeles Municipal Code is hereby amended by changing the zones and zone boundaries shown upon a portion of the zone map attached thereto and made a part of Article 2, Chapter 1 of the Los Angeles Municipal Code, so that such portion of the Zoning map shall be as follows:



NOT TO SCALE

C.M. 180B173,177b173	CPC 94-0211 CPU
----------------------	-----------------

BP/ R A J

SUBAREA 53

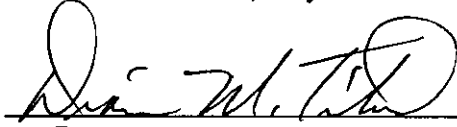
NORTH HOLLYWOOD

CORRECTION ORDINANCE

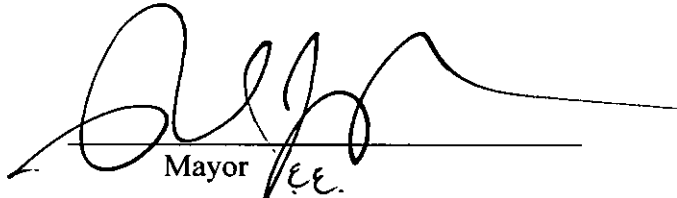
Section 2. The City Clerk shall certify to the passage of this ordinance and cause the same to be published in some daily newspaper printed and published in the City of Los Angeles.

I hereby certify that the foregoing ordinance was passed by the Council of the City of Los Angeles, at its meeting of DEC 16 1997.

J. MICHAEL CAREY, City Clerk

By 
Deputy

Approved DEC 22 1997


Mayor

Approved as to Form and Legality

JAMES K. HAHN, City Attorney

By _____

City Attorney

Pursuant to Sec. 97.8 of the City Charter,
approval of this ordinance recommended
for the City Planning Commission.....

December 3, 1997

See attached report


.....
Director of Planning

File Nos. C.F. 95-0830

(Publish4)