

From: Matt Cooper

5546

14
SHEET

P. A.
5546-14

TRA
280


REVISED
2004020310
2006081403002001-25

SEARCH NO

OFFICE OF THE ASSESSOR
COUNTY OF LOS ANGELES
COPYRIGHT © 2002




MAPPING AND GIS
SERVICES
SCALE 1" = 100'


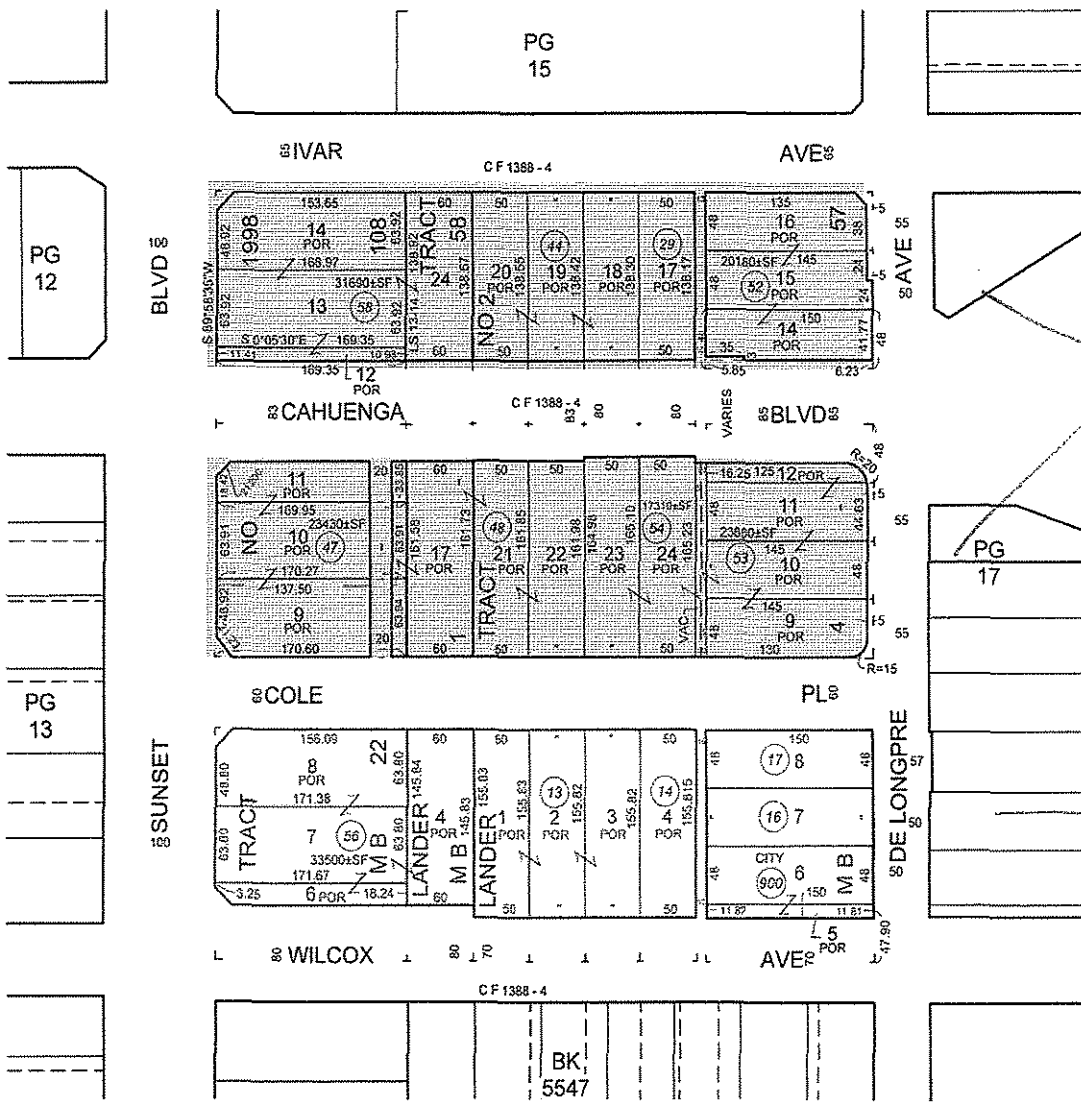


Existing
Proposal
Sub Area
4.5

Proposal
Extension

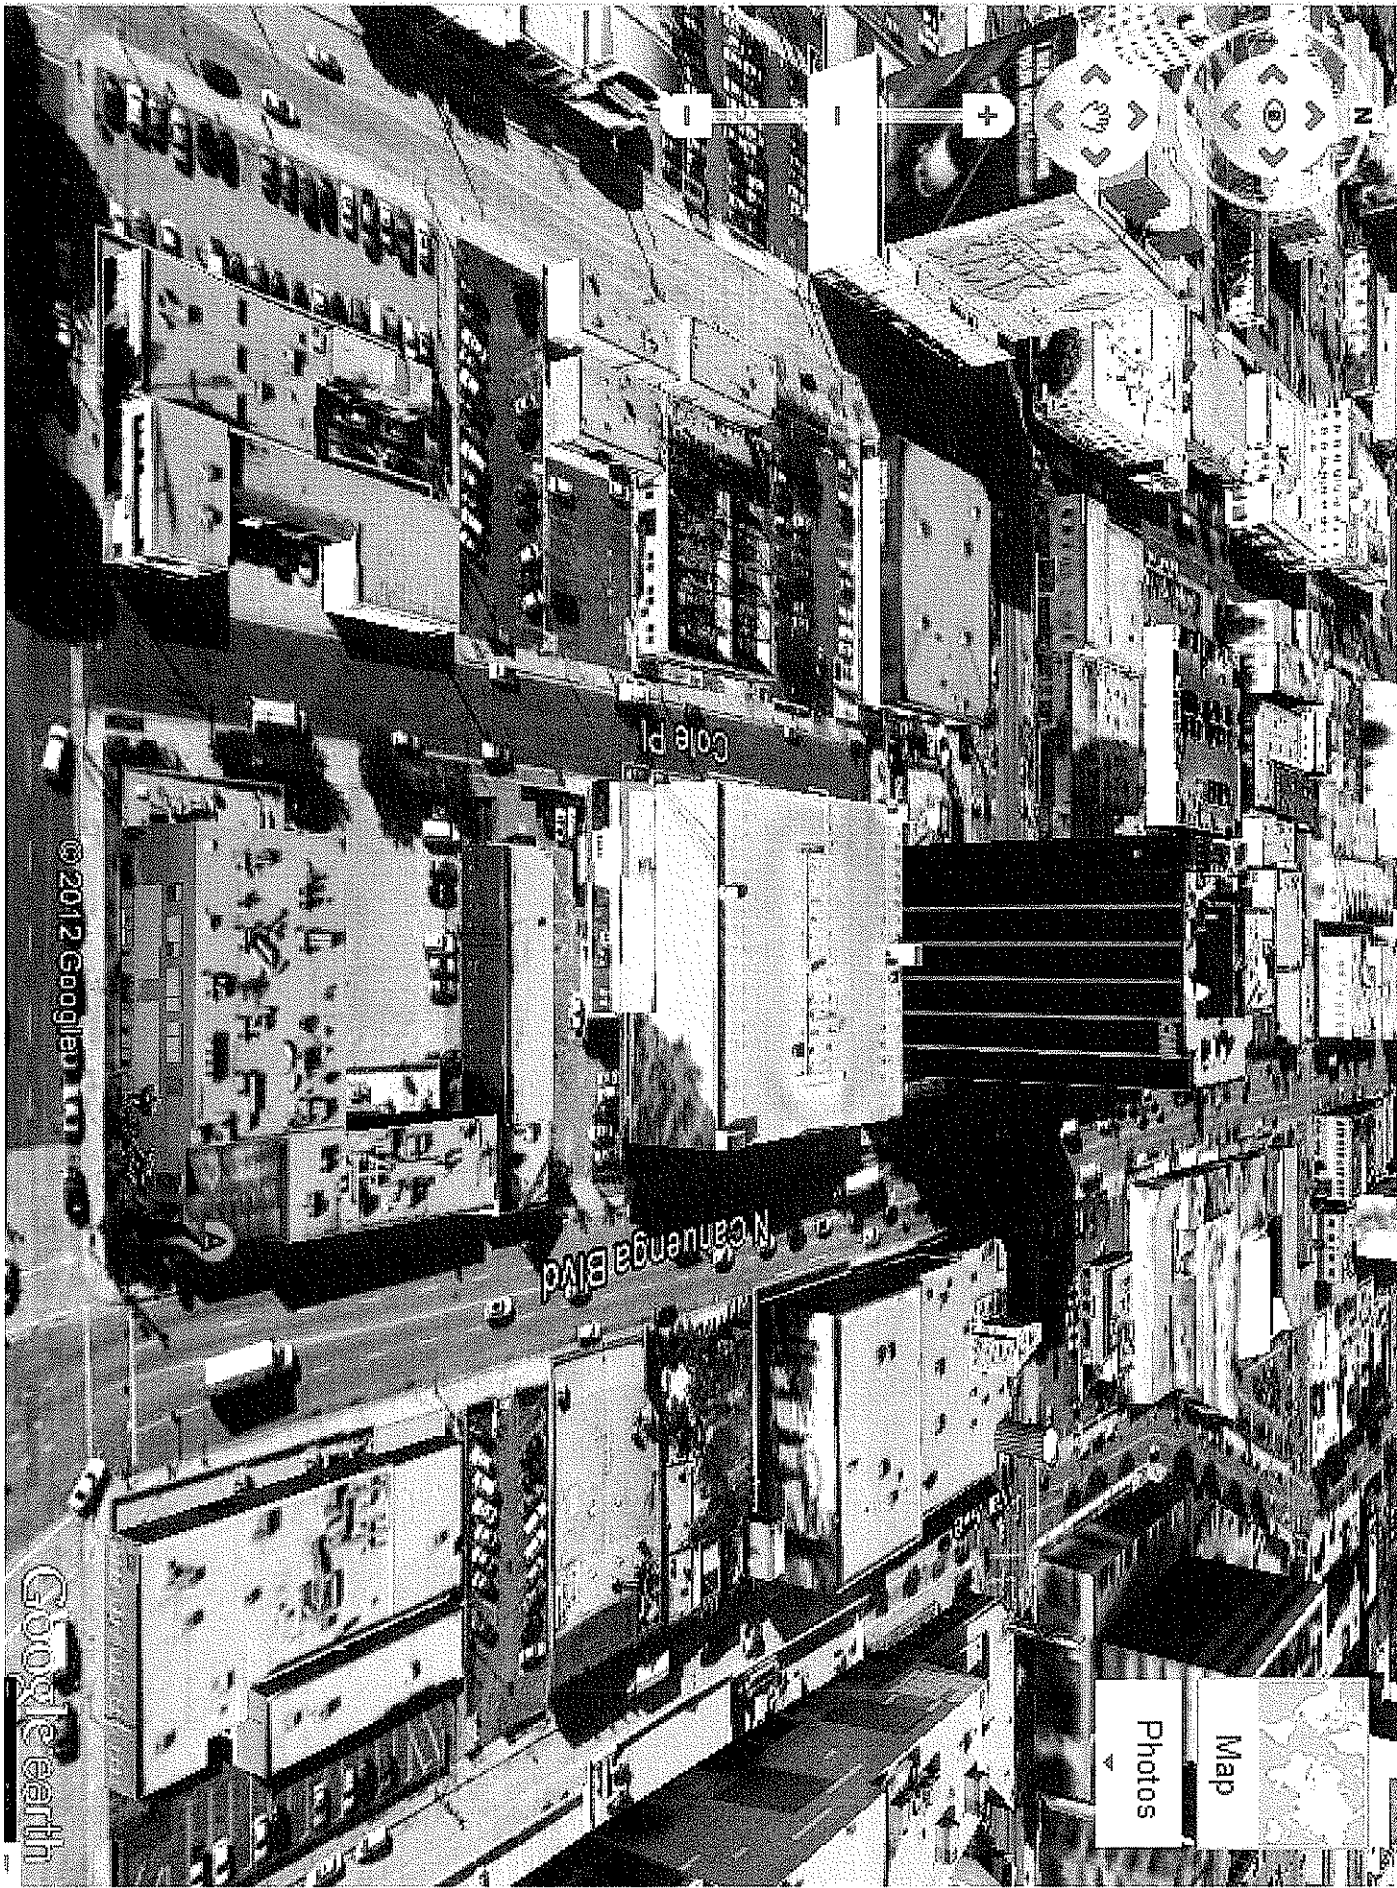


From: Matt Cooper

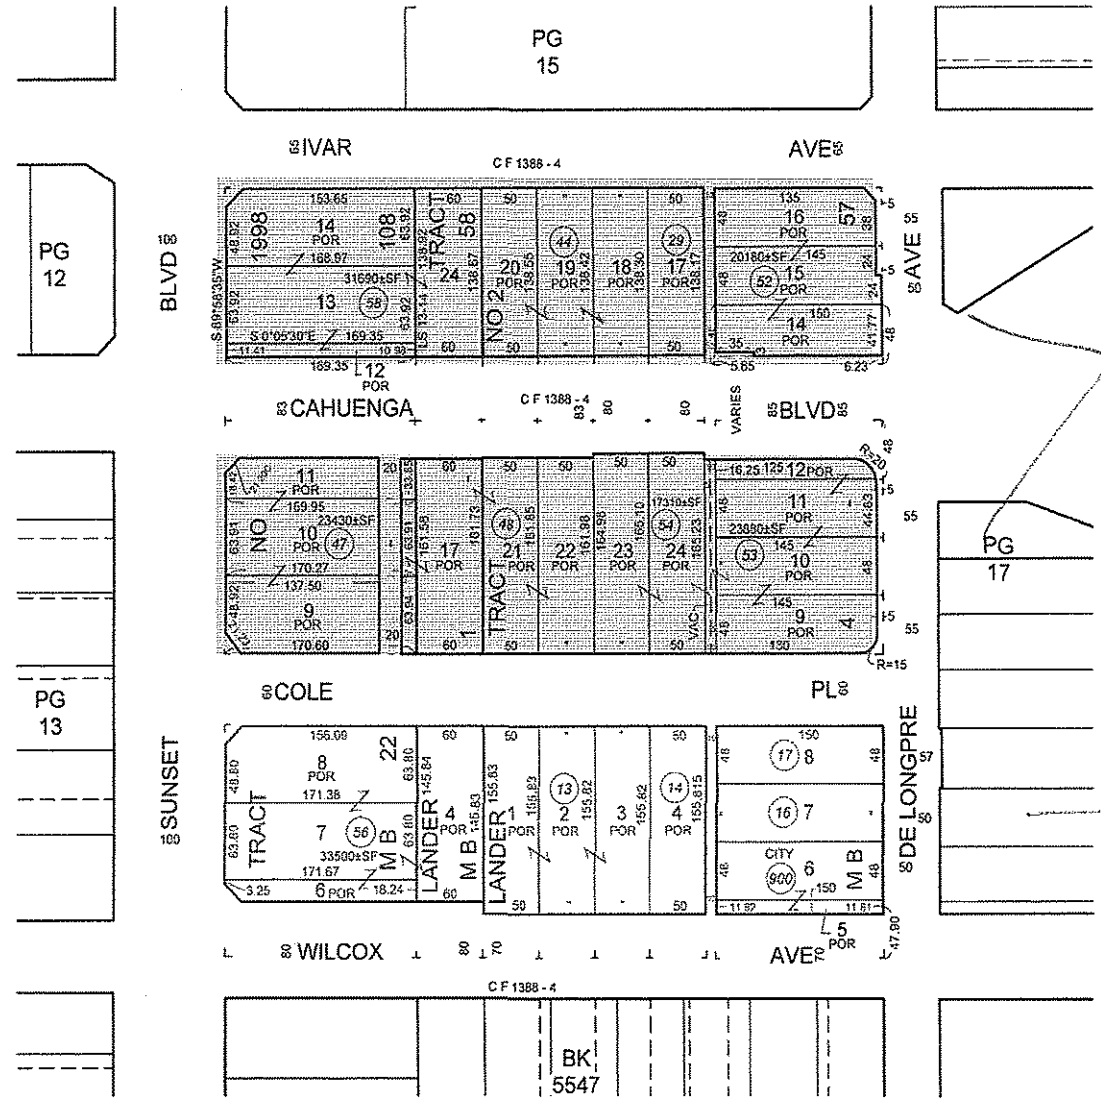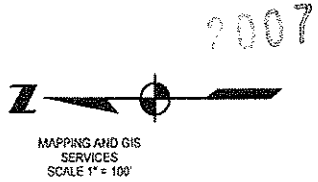

Existing Proposal SubArea 4.5

Proposed Extension →

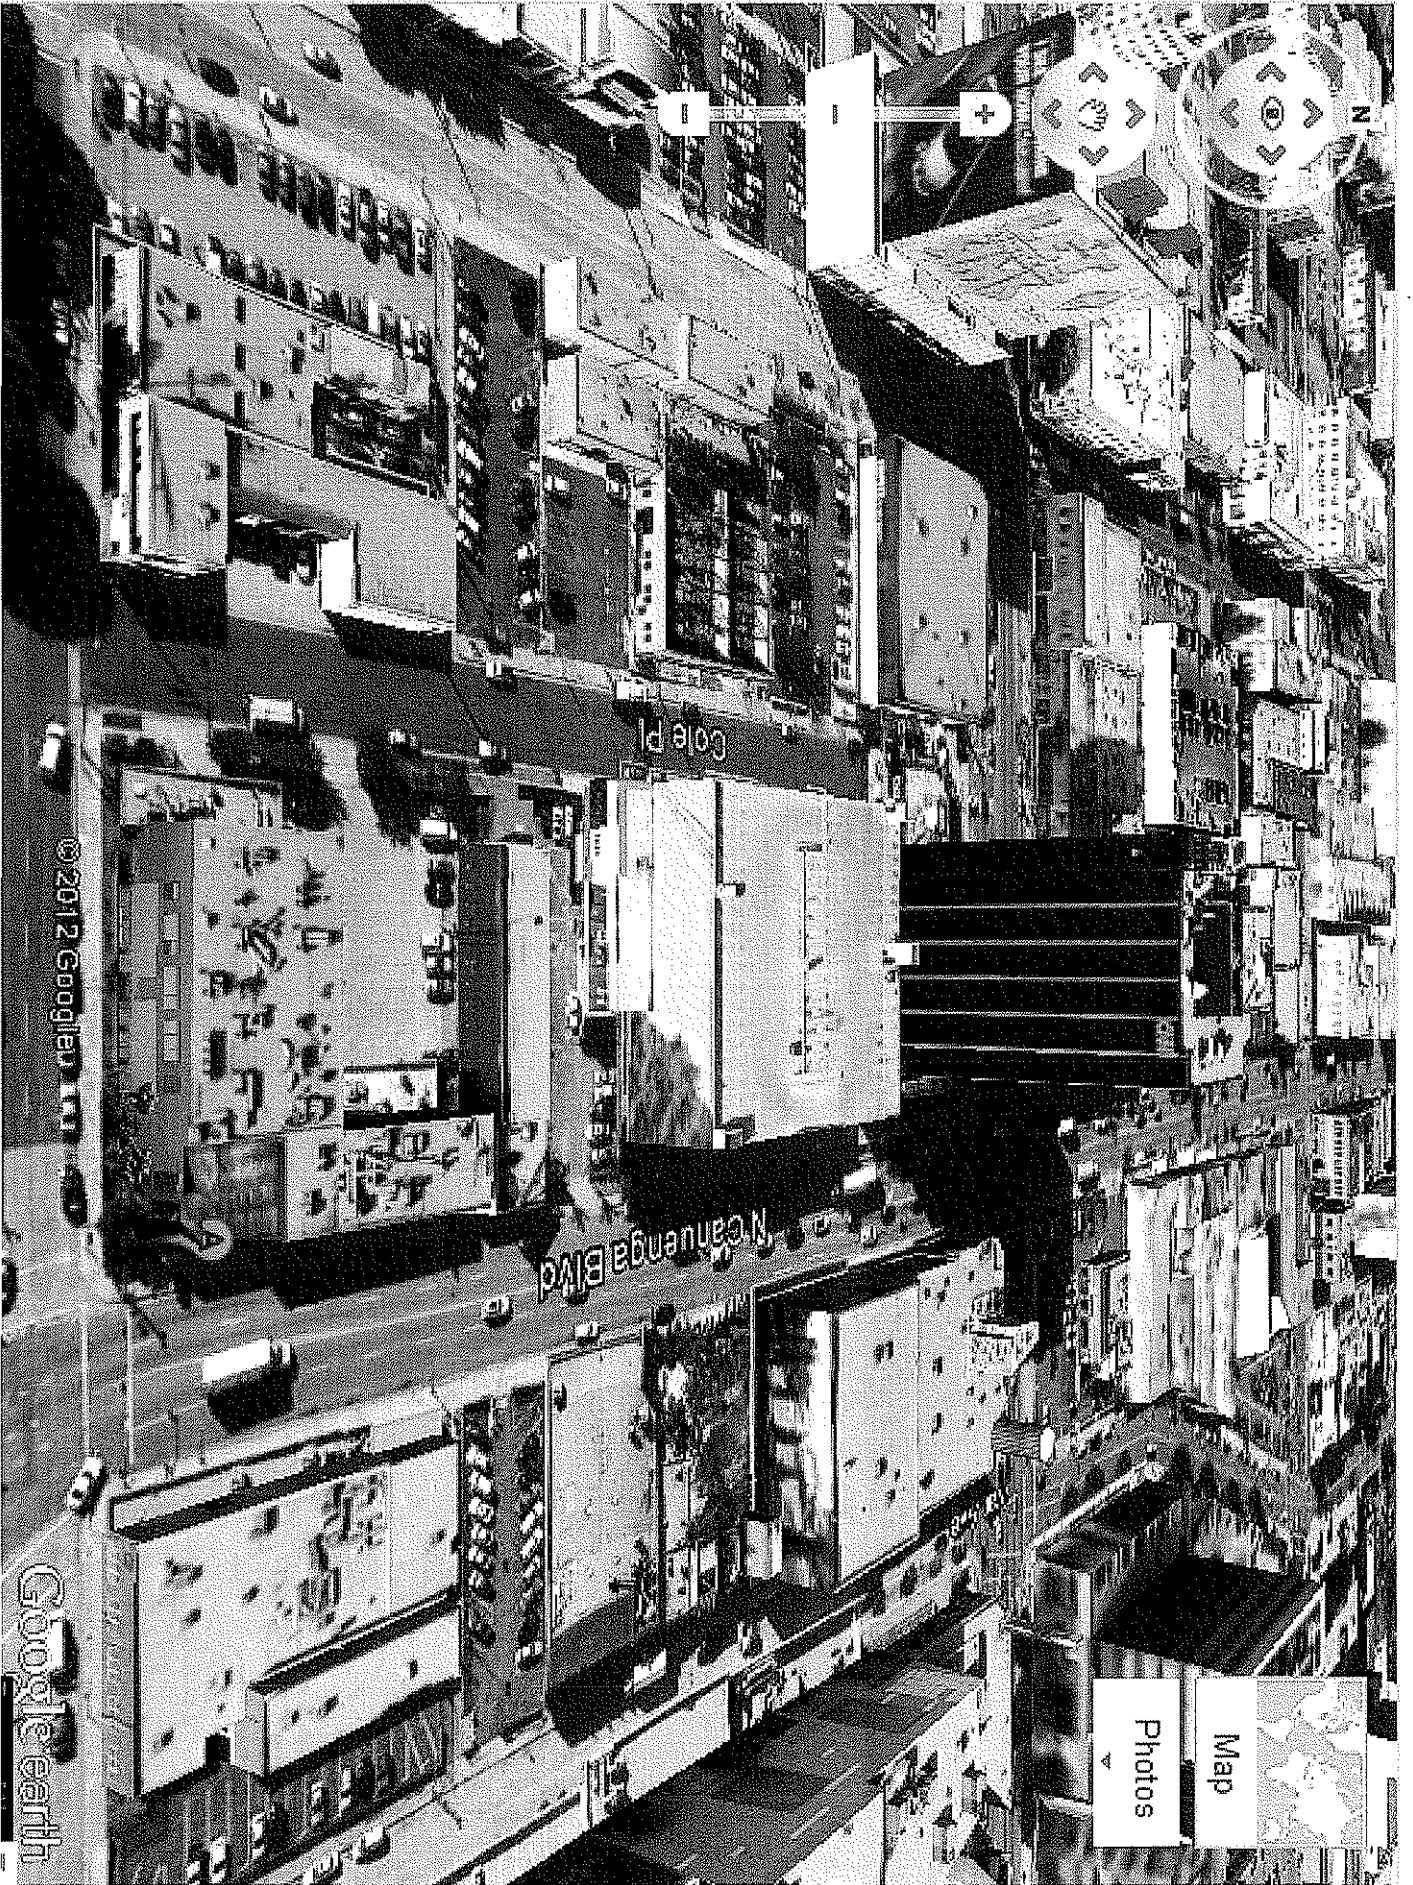

© 2012 Google

Google earth

Photos

Map

Neanunga Blvd

Cole Pl

FROM: Matt Cooper

5546

14 SHEET

P. A. 5546-14

TRA 200


REVISED 2004020310 2006081403002001-25

SEARCH NO

OFFICE OF THE ASSESSOR COUNTY OF LOS ANGELES COPYRIGHT © 2002




MAPPING AND GIS SERVICES SCALE 1" = 100'

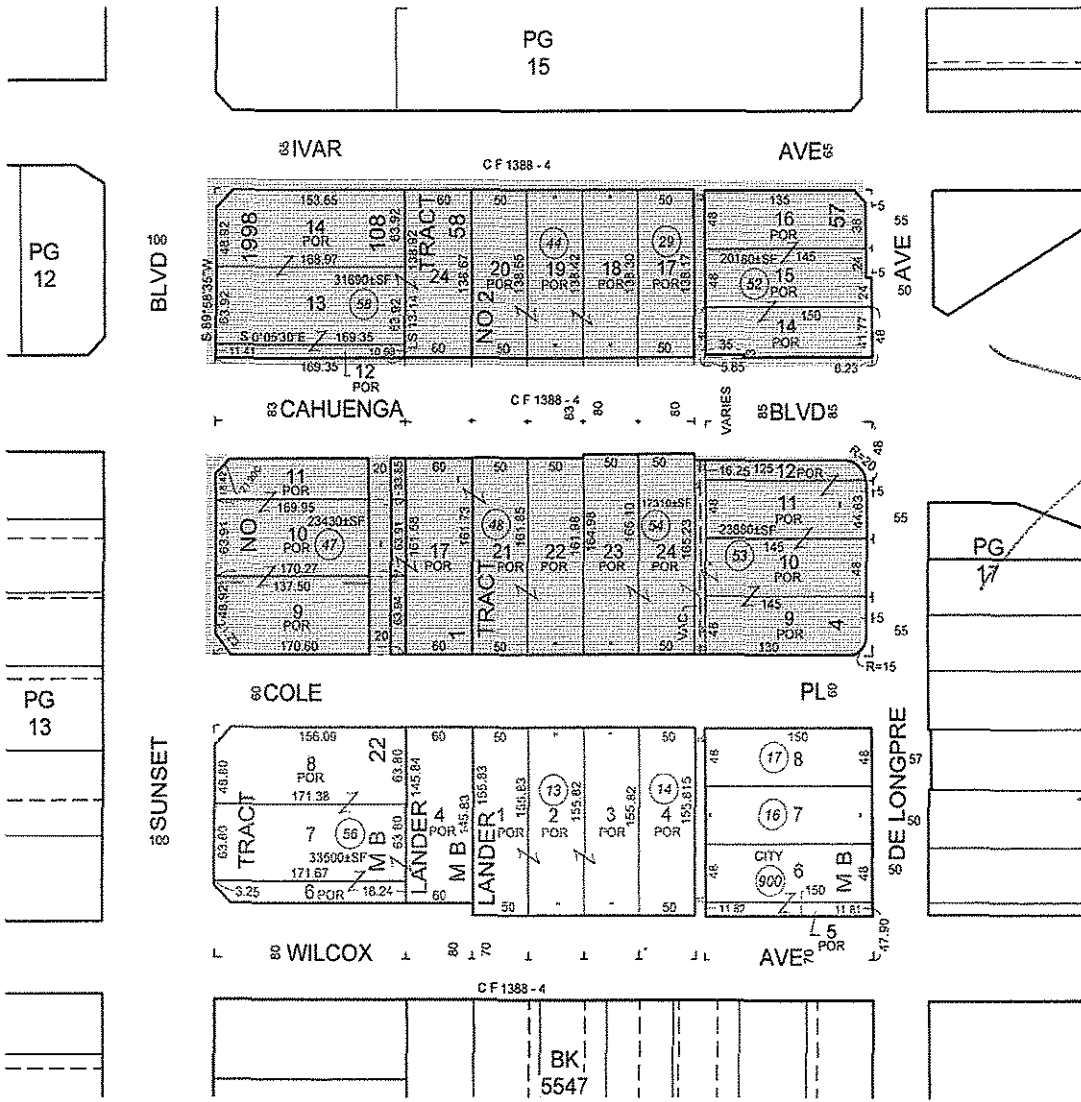

Existing Proposal Subarea 4.5

Proposed Extension

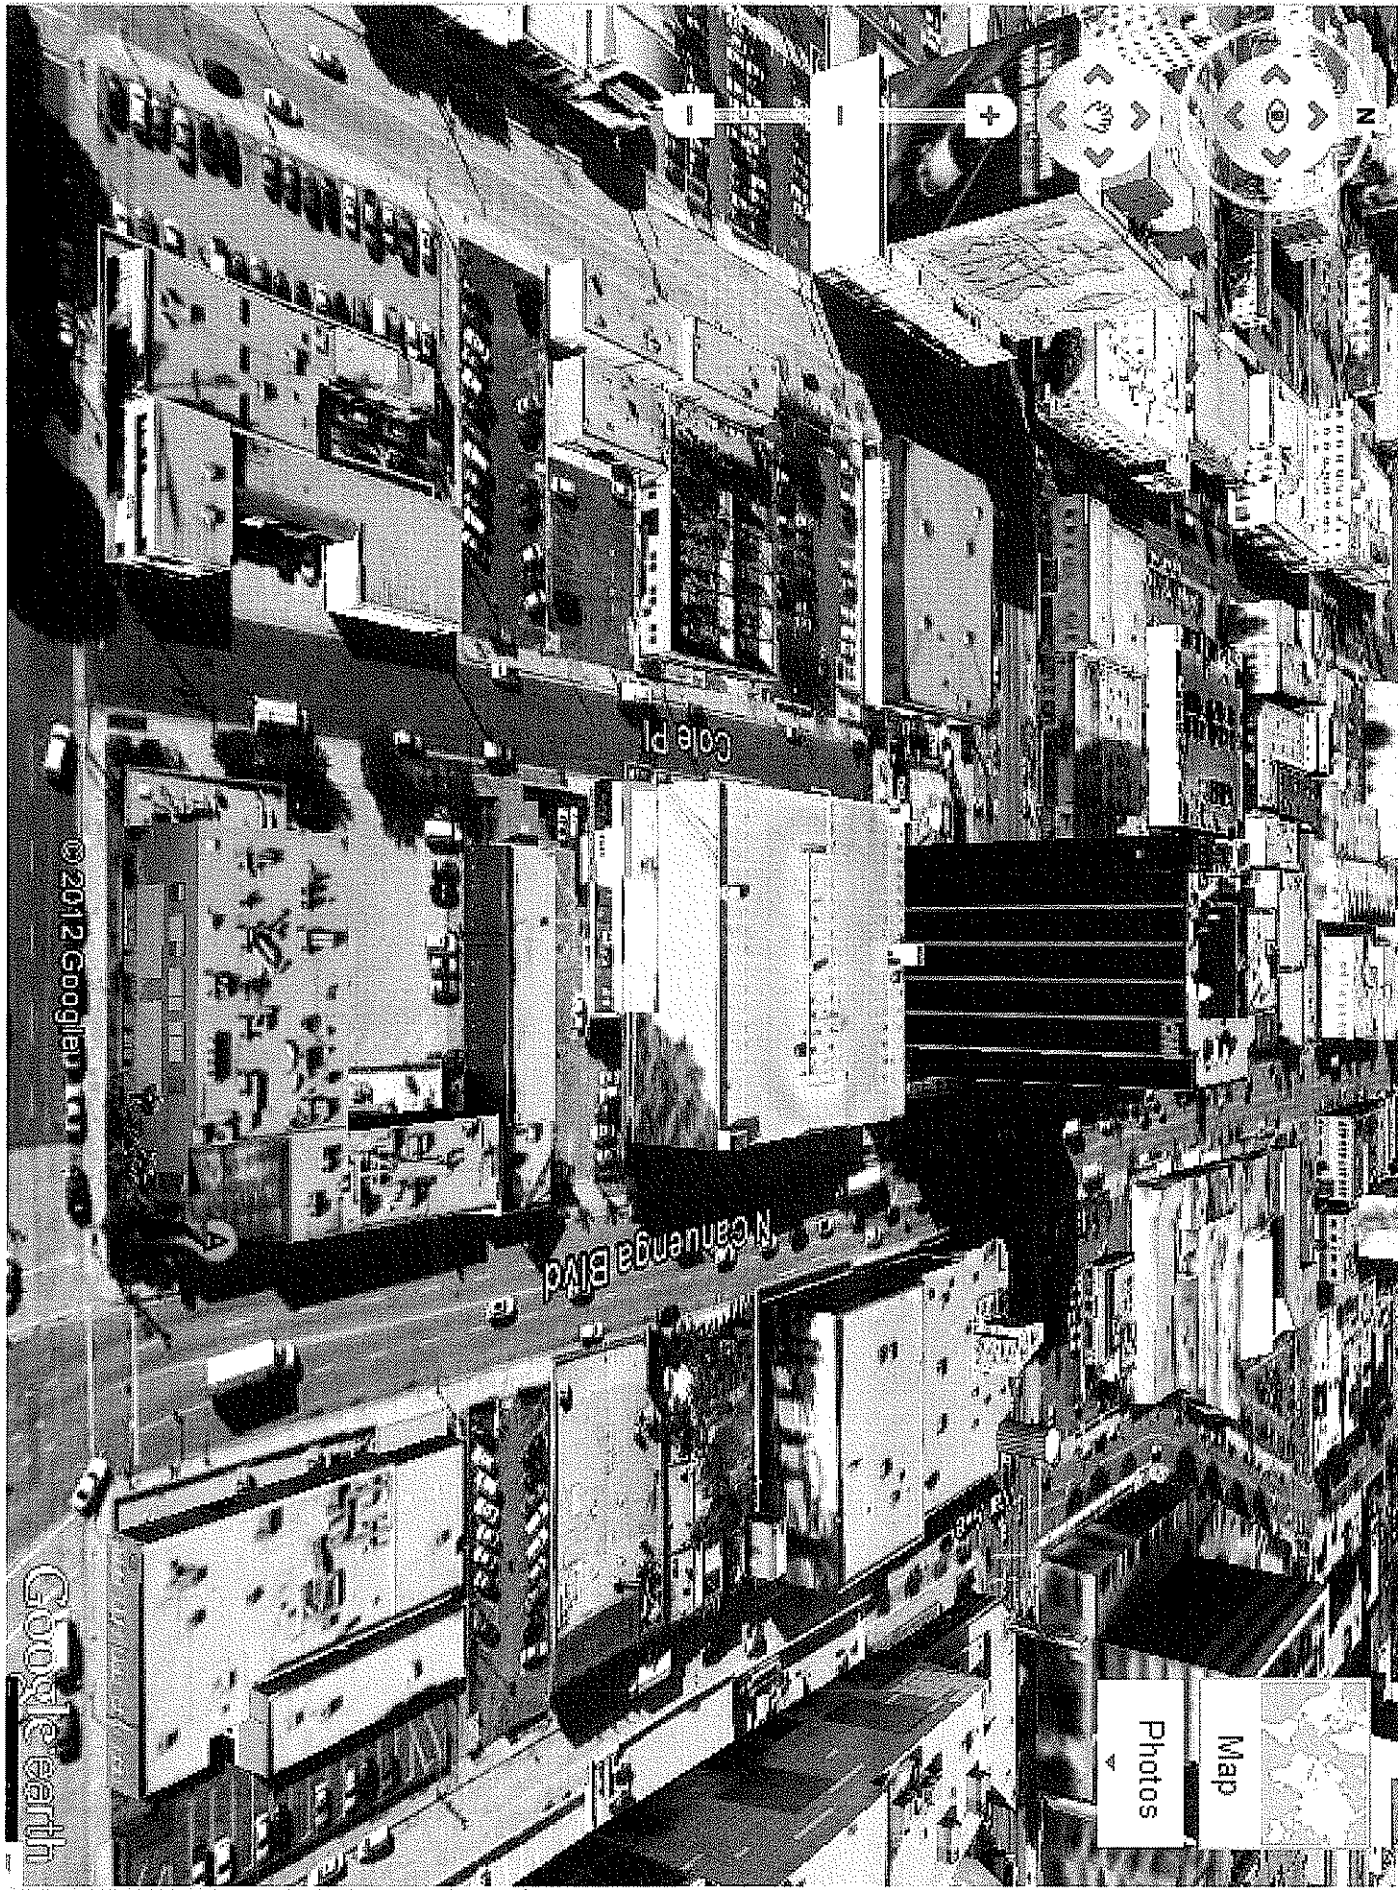

Map

Photos



© 2012 Google Inc.

Google Earth

N. Canuenga Blvd


Cale Pl

FROM: Matt Cooper

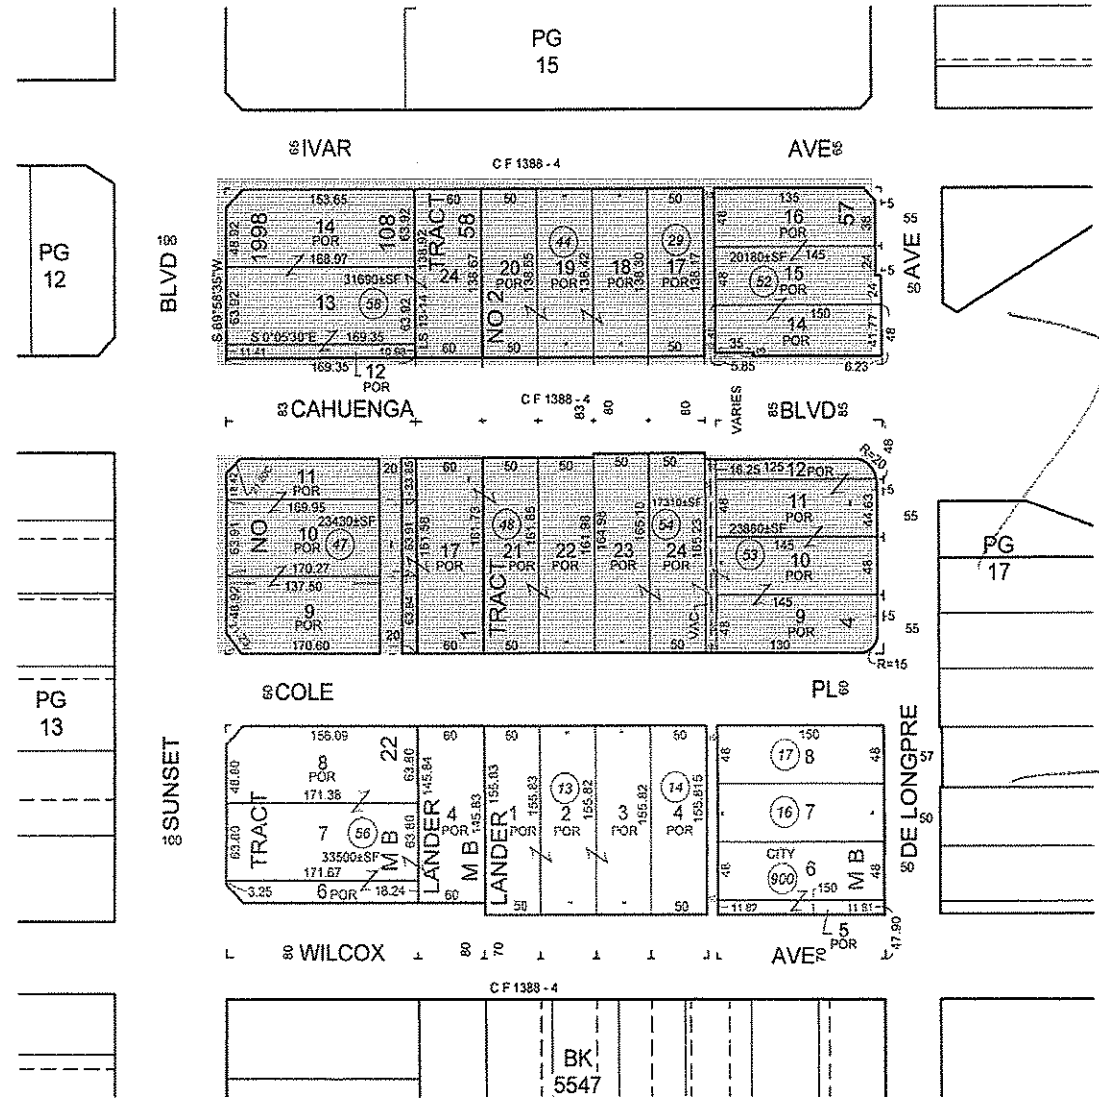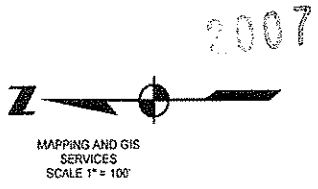

Existing
Proposal
Subarea
4.5

Proposed
Extension

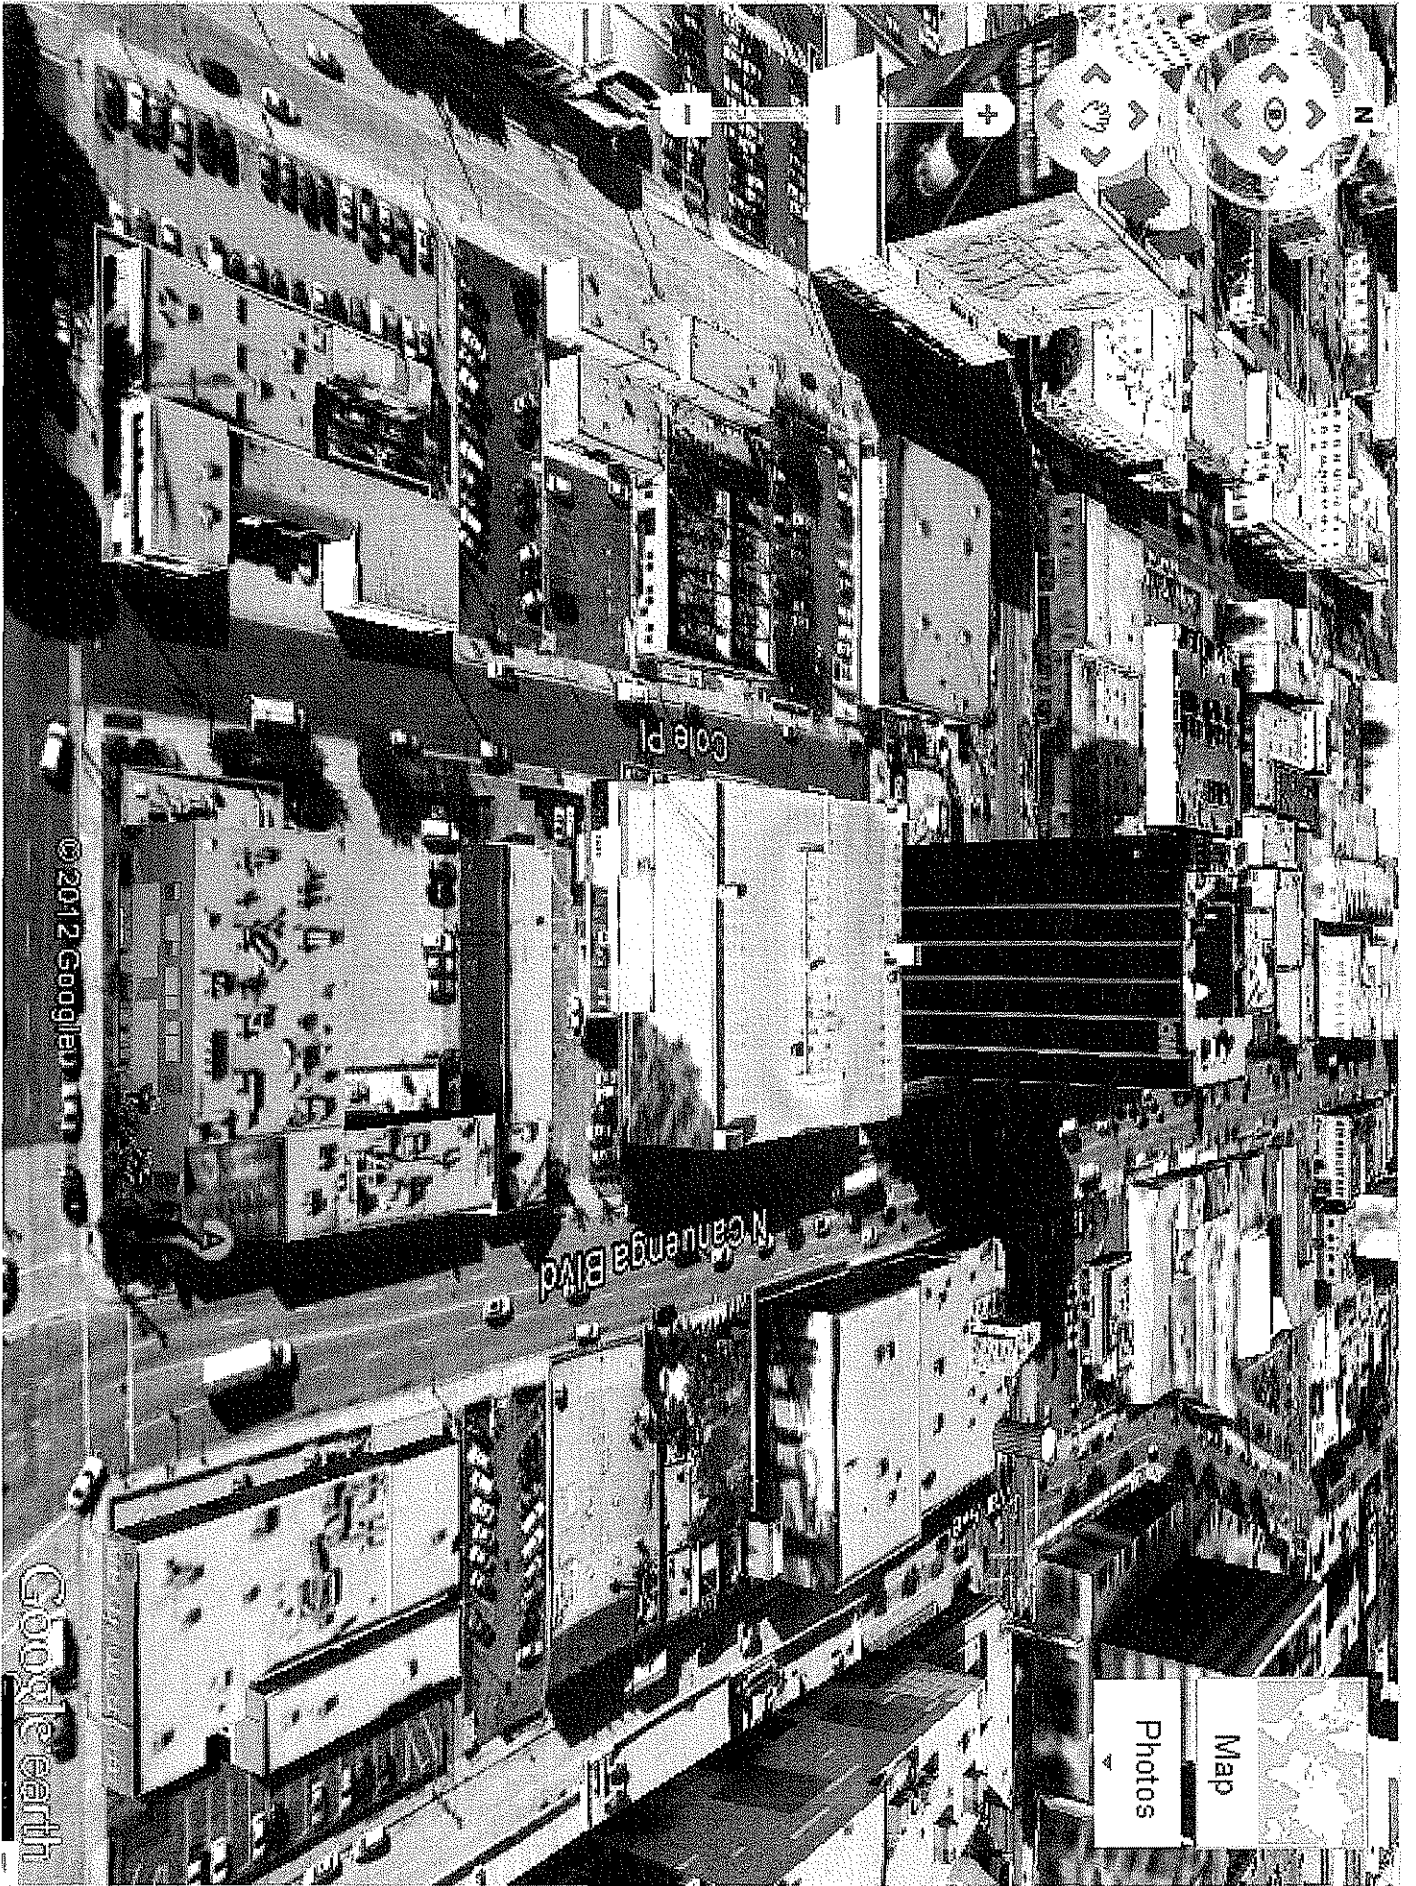

Date 3/27/12
Submitted in PLUR committee
Concert Files: 12-0303
Items 5
Request: Comm from Public