


ORDINANCE NO. 182432

An Ordinance amending Ordinance No. 98,921 establishing a building line.

THE PEOPLE OF THE CITY OF LOS ANGELES DO ORDAIN AS FOLLOWS:

Section __. Ordinance No. 98,921; entitled . . . An Ordinance ordering the establishment of a building line on the north side of BURBANK BOULEVARD between Sunnyslope Avenue and Greenbush Avenue . . . was passed by the Council of the City of Los Angeles at its meeting of November, 1951, . . . is hereby amended by repealing the provisions establishing the building line on that portion of BURBANK BOULEVARD, as depicted on the following diagram:

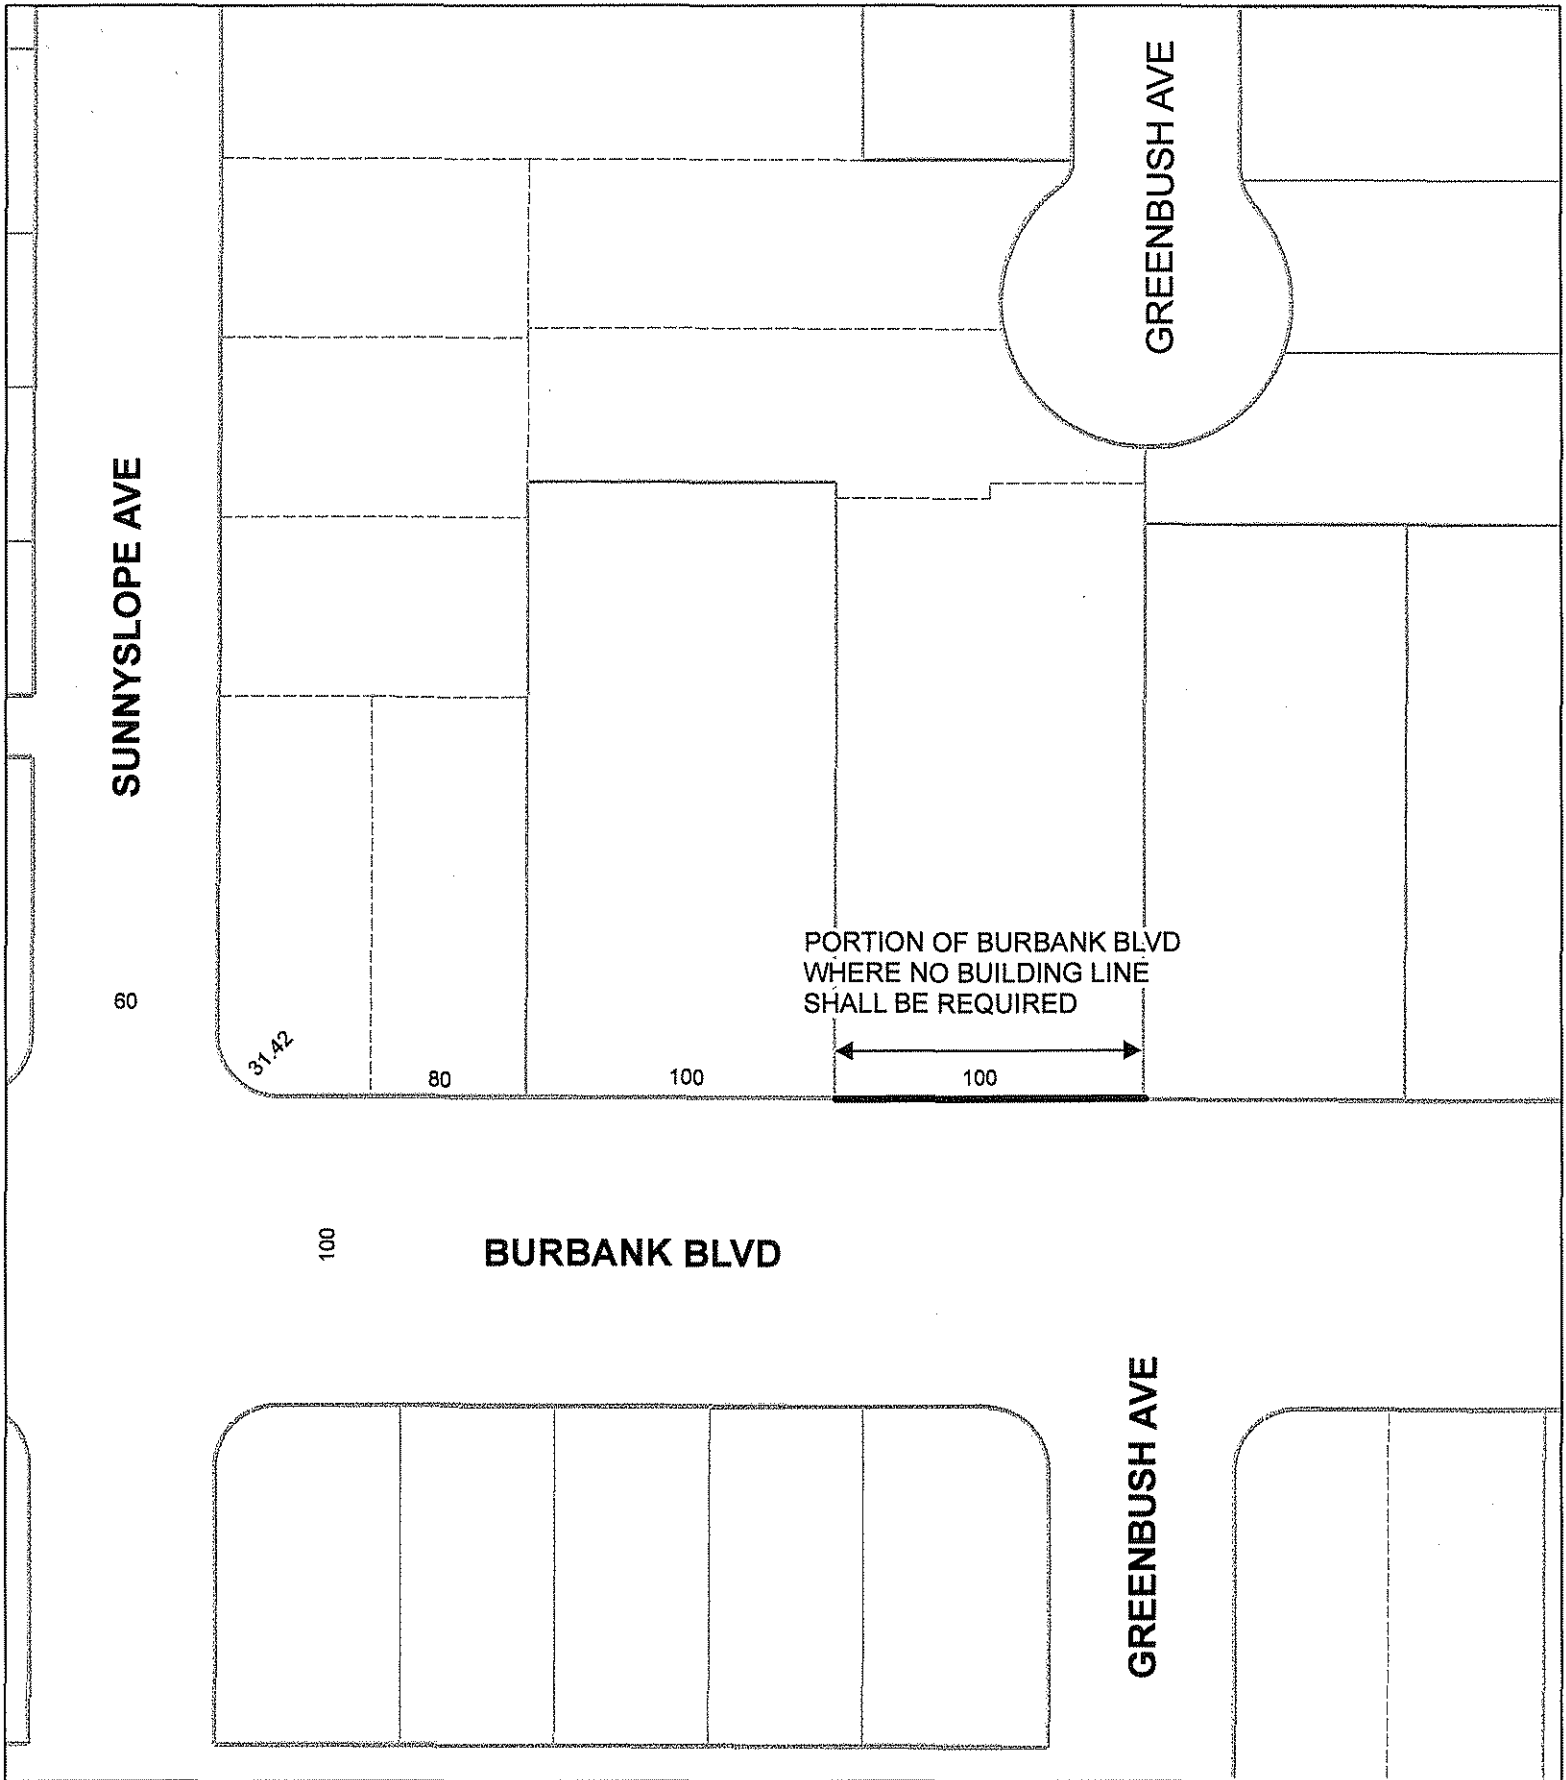


NOT TO SCALE

C.M. 174 B 157	CPC-2012-1225-GPA-ZC-BL
----------------	-------------------------

LH/DB


090112

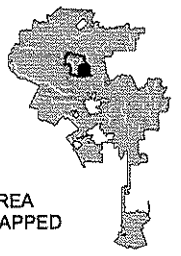

AREA MAPPED

Sec. _____. The City Clerk shall certify to the passage of this ordinance and have it published in accordance with Council policy, either in a daily newspaper circulated in the City of Los Angeles or by posting for ten days in three public places in the City of Los Angeles: one copy on the bulletin board located at the Main Street entrance to the Los Angeles City Hall; one copy on the bulletin board located at the Main Street entrance to the Los Angeles City Hall East; and one copy on the bulletin board located at the Temple Street entrance to the Los Angeles County Hall of Records.

I hereby certify that this ordinance was passed by the Council of the City of Los Angeles, at its meeting of JAN 30 2013.

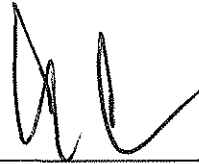


JUNE LAGMAY, City Clerk

By _____ Deputy


FEB 08 2013

Approved _____

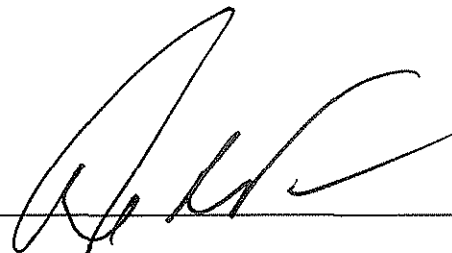

Mayor

Pursuant to Section 558 of the City Charter, the City Planning Commission on October 25, 2012, recommended this ordinance be adopted by the City Council.

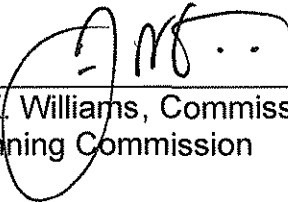

James K. Williams, Commission Executive Assistant II
City Planning Commission

File No. 12-1905

DECLARATION OF POSTING ORDINANCE

I, MARIA VIZCARRA, state as follows: I am, and was at all times hereinafter mentioned, a resident of the State of California, over the age of eighteen years, and a Deputy City Clerk of the City of Los Angeles, California.

Ordinance No. 182432 – Building line removal on the north side of Burbank Boulevard between Sunnyslope Avenue and Greenbush Avenue – CPC 2012-1225-GPA-ZC-BL - a copy of which is hereto attached, was finally adopted by the Los Angeles City Council on **January 30, 2013**, and under the direction of said City Council and the City Clerk, pursuant to Section 251 of the Charter of the City of Los Angeles and Ordinance No. 172959, on **February 13, 2013** I posted a true copy of said ordinance at each of the three public places located in the City of Los Angeles, California, as follows: 1) one copy on the bulletin board located at the Main Street entrance to the Los Angeles City Hall; 2) one copy on the bulletin board located at the Main Street entrance to the Los Angeles City Hall East; 3) one copy on the bulletin board located at the Temple Street entrance to the Los Angeles County Hall of Records.

Copies of said ordinance were posted conspicuously beginning on **February 13, 2013** and will be continuously posted for ten or more days.

I declare under penalty of perjury that the foregoing is true and correct.

Signed this **13th** day of **February, 2013** at Los Angeles, California.



Maria Vizcarra, Deputy City Clerk

Ordinance Effective Date: **March 25, 2013**

Council File No. **12-1905**