

EXHIBIT "A"


Date: 07/05/2018
 Submitted in PS Committee
 Council File No: 13-0343
 Item No: 7

Deputy Comm. from Applicant

Area 1 = 5,382 SQ FT
 Area 2 = 1,792 SQ FT
 Total = 7,174 SF FT

Legend	PROPOSED AREAS ± 1/2" (SD M)	SQ FT
PROPOSED FEE ACQUISITION	4615	4,987
PROPOSED TEMPORARY CONSTRUCTION EASEMENTS, AREAS A1 & A2	367.7	3,958
AREA OF PERMANENT SUBSURFACE FOOTING EASEMENT, AREA B	159.0	1,720
POTENTIAL AREA FOR TEMPORARY STORAGE USE BY STAR INDUSTRIES	527.5	5,676
PROPOSED AREA OF CITY EASEMENT - NOT AVAILABLE FOR PROPERTY OWNER'S USE AFTER CONSTRUCTION	500.0 ±	5,392 ±
PROPOSED NEW FINAL ACCESS EASEMENT AREA TO PROPERTY OWNER	533.0	5,737
BUTTE STREET	203.4	2,189

AREA AVAILABLE TO BE CONVEYED IN FEE TO STAR INDUSTRIES AREA = 8,795 SQ FT ± 100 SQ FT
 PERMANENT RETAINING WALL AND SUBSURFACE FOOTING EASEMENT TO BE RESERVED FROM FEE OWNERSHIP AREA = 550 SQ FT
 AREA AVAILABLE TO STAR INDUSTRIES DURING CONSTRUCTION AREA = 5,855 SQ FT

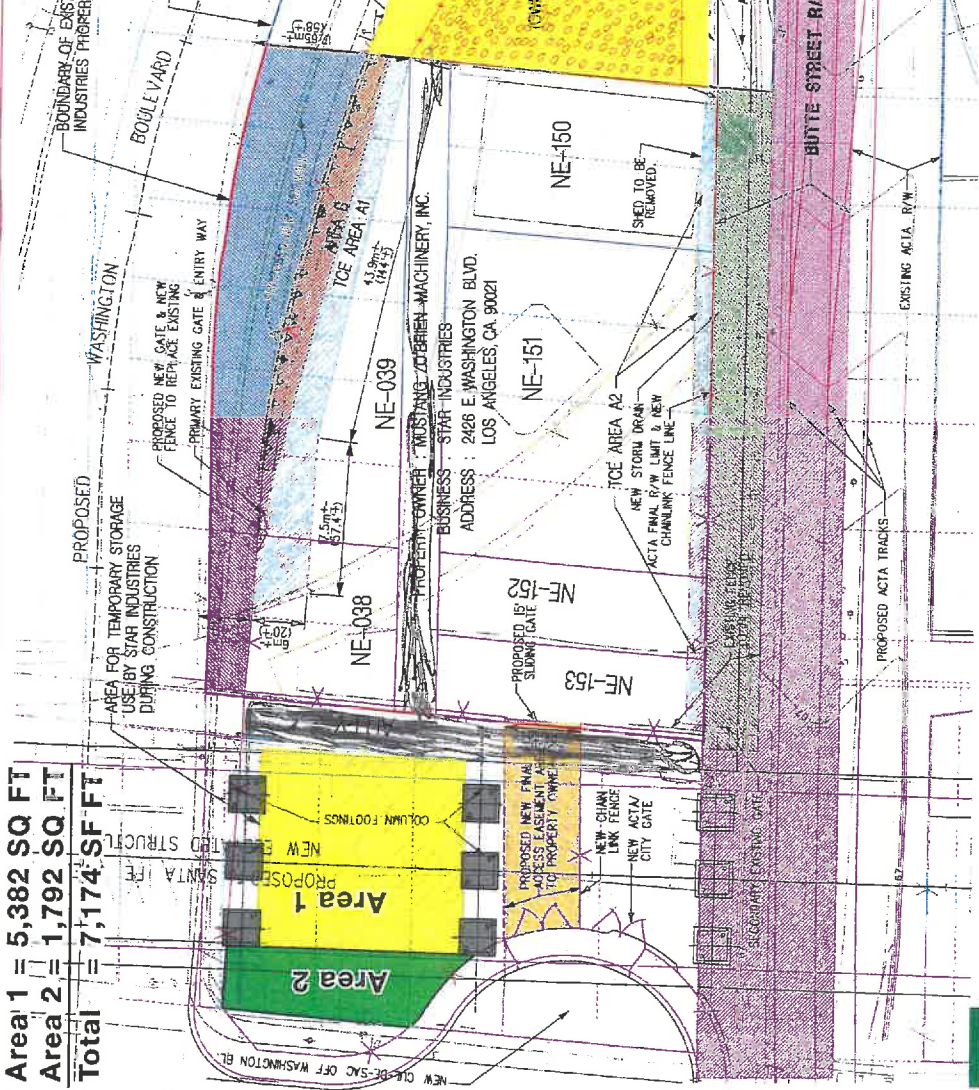

ALAMEDA CORRIDOR TRANSPORTATION AUTHORITY ALAMEDA CORRIDOR IMPROVEMENTS TEAM ALAMEDA CORRIDOR TRANSPORTATION AUTHORITY 1500 CALIFORNIA STREET, ALAMEDA, CA 94602		CONTRACT NO. C0097 PROJECT NAME: NE-REZA SCALE: 1:250 SHEET NO. 1 OF 1	
NOT APPLICABLE		ALAMEDA CORRIDOR & SANTA FE AVE. IMPROVEMENTS PROJECT RIGHT-OF-WAY EXHIBIT FOR MUSTANG ZOBRIEN MACHINERY INC.	
NOT APPLICABLE		SUBMITTED BY: [Signature] APPROVED BY: [Signature]	
NOT APPLICABLE		DATE: 20 AUG 98	