


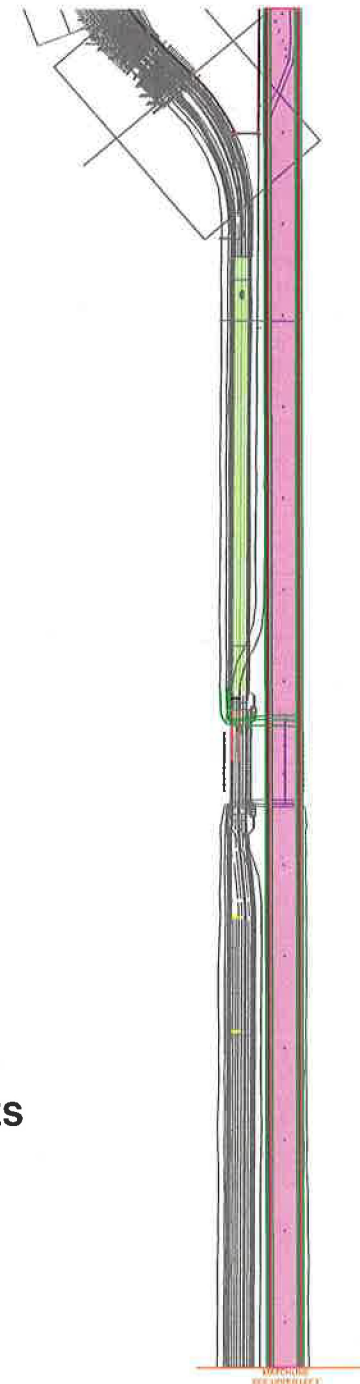

STORAGE TRACKS & TRUCK QUEUING LANES = 29.78 ACRES

NO.				DATE				DRAWN				REVISIONS -				CHK'D		APP'D						SCALE: AS SHOWN		CHIEF OF DESIGN		PERMIT MAP - PIER 400 PREMISES															
																								DRAWN:		ASSISTANT CHIEF HARBOR ENGINEER		APM TERMINALS (MAERSK)															
																								CHECKED:		HARBOR ENGINEER		THE PORT OF LOS ANGELES ENGINEERING DIVISION 425 S. PALOS VERDES STREET SAN PEDRO CA 90731-3309															
																								DESIGNED:		ENGR/ARCH																	
																								CHIEF HARBOR ENGINEER		DATE																	
1				2				3				4				5				6				7				8				9		10		11		12		13		14	