

PROPOSED STREET NAME
CHANGE TO
OBAMA BOULEVARD

KEY MAP

COUNCIL FILE NO. 17-0704


RODEO ROAD FROM GRAMERCY PLACE TO APPROX. 250 FEET WESTERLY OF JEFFERSON BOULEVARD

D.M. 120B177
 T.G. 673-C1
 C.D. 8 & 10
 DRAINAGE MAP 535





DEPARTMENT OF PUBLIC WORKS
 BUREAU OF ENGINEERING
 CITY OF LOS ANGELES

EXHIBIT "A"

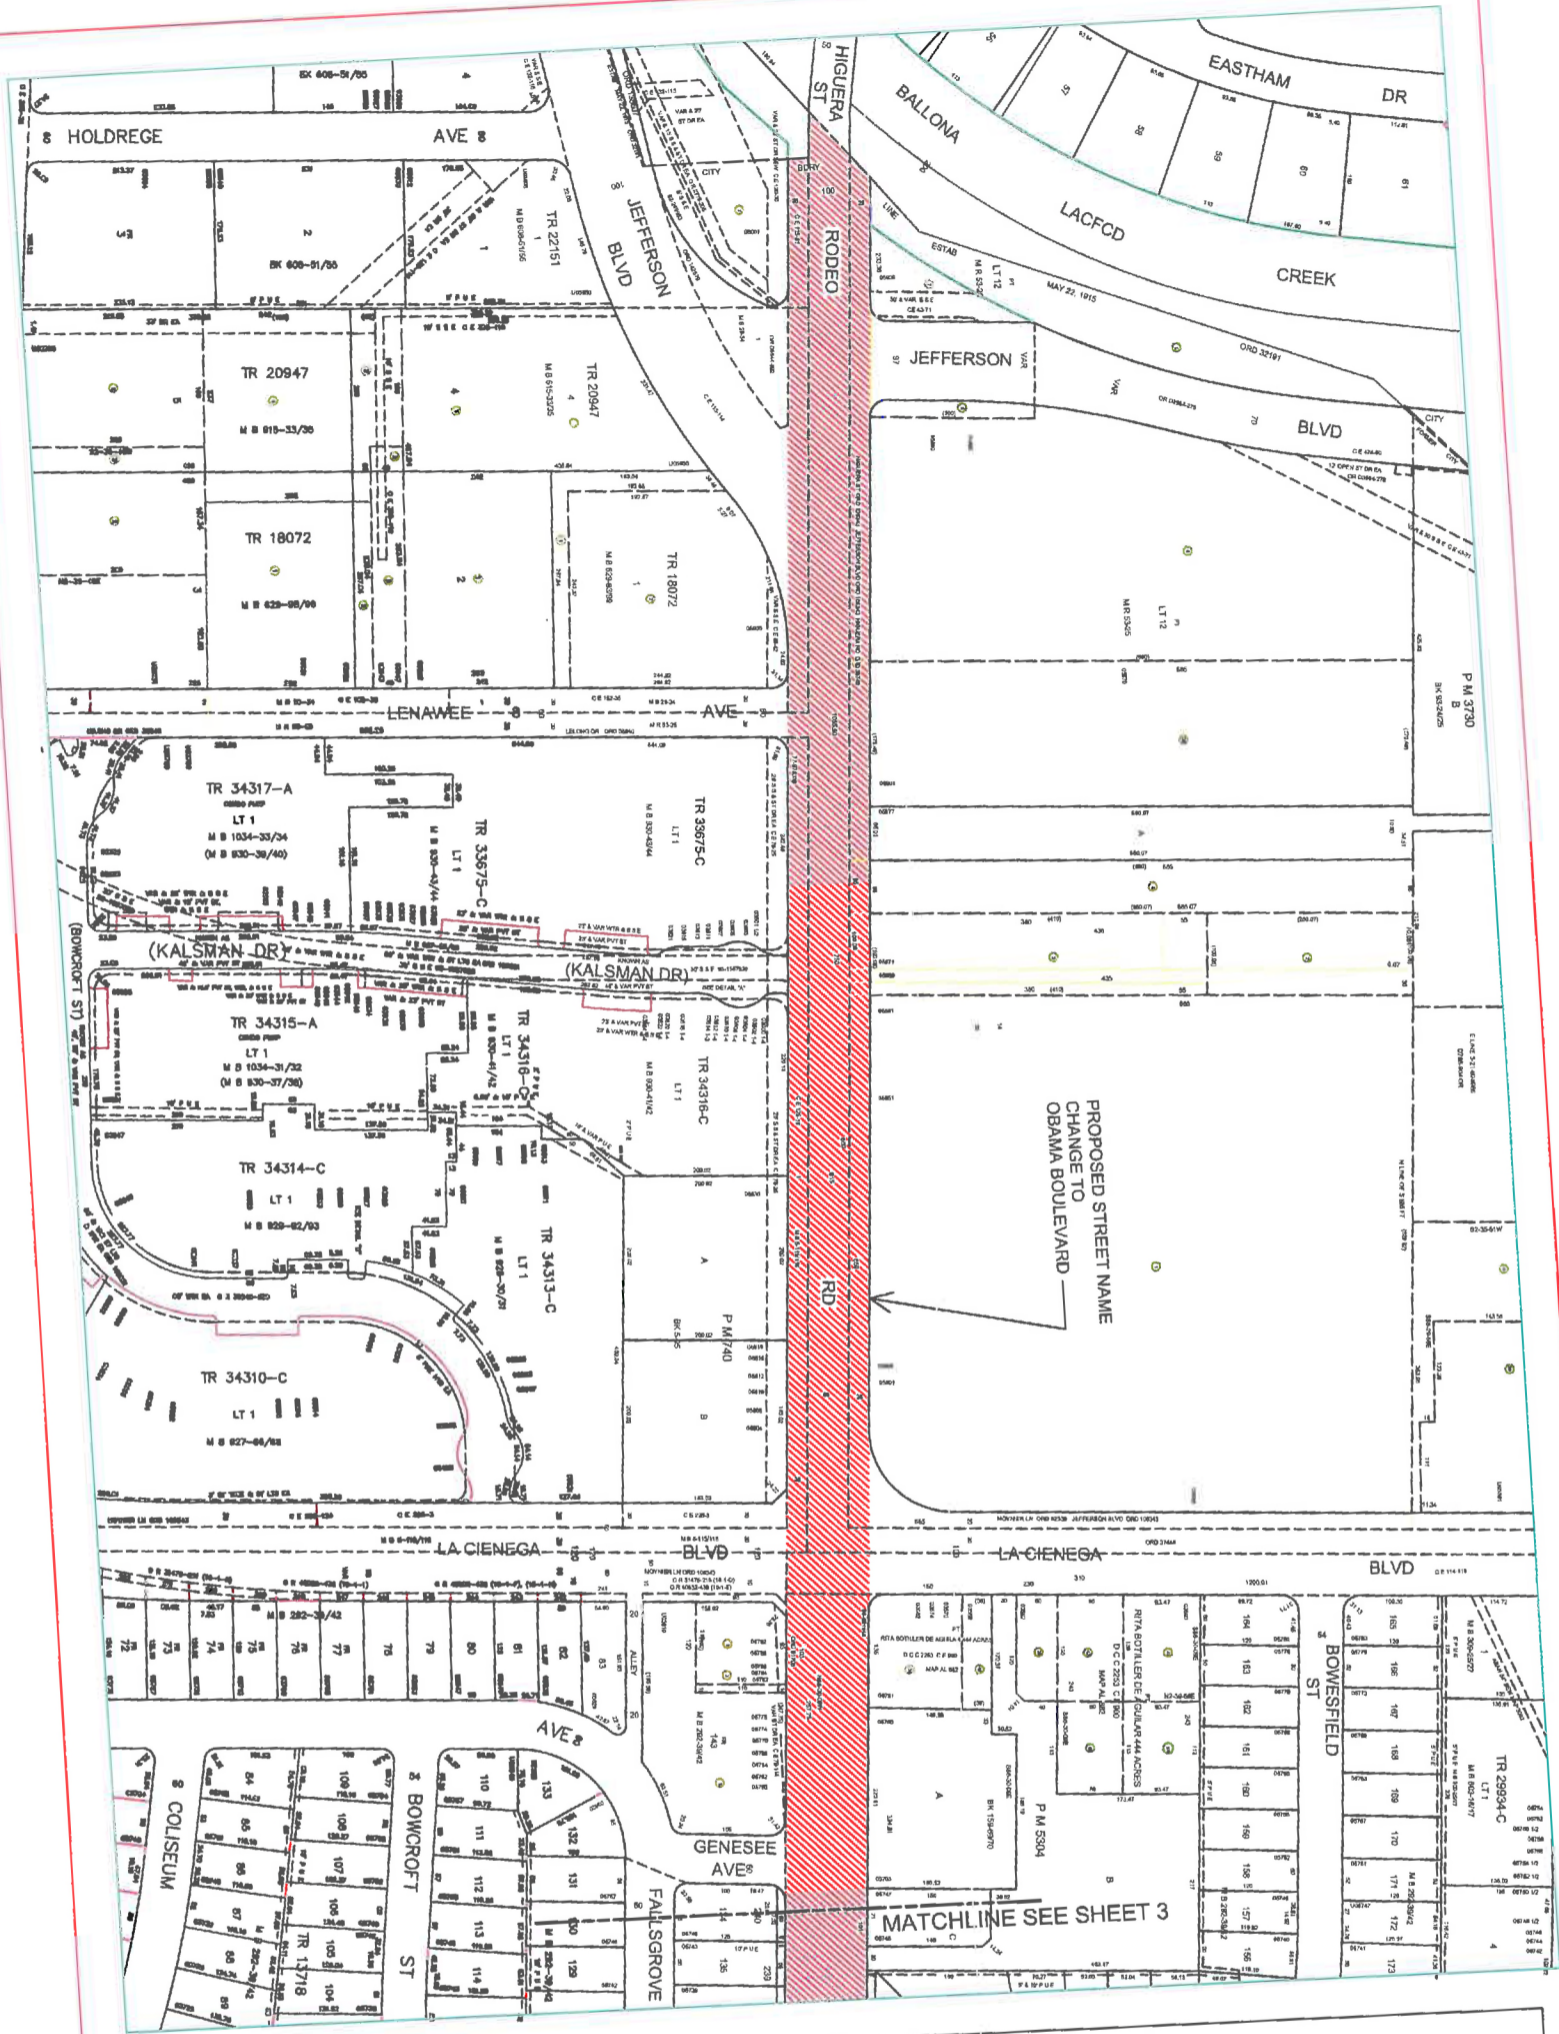


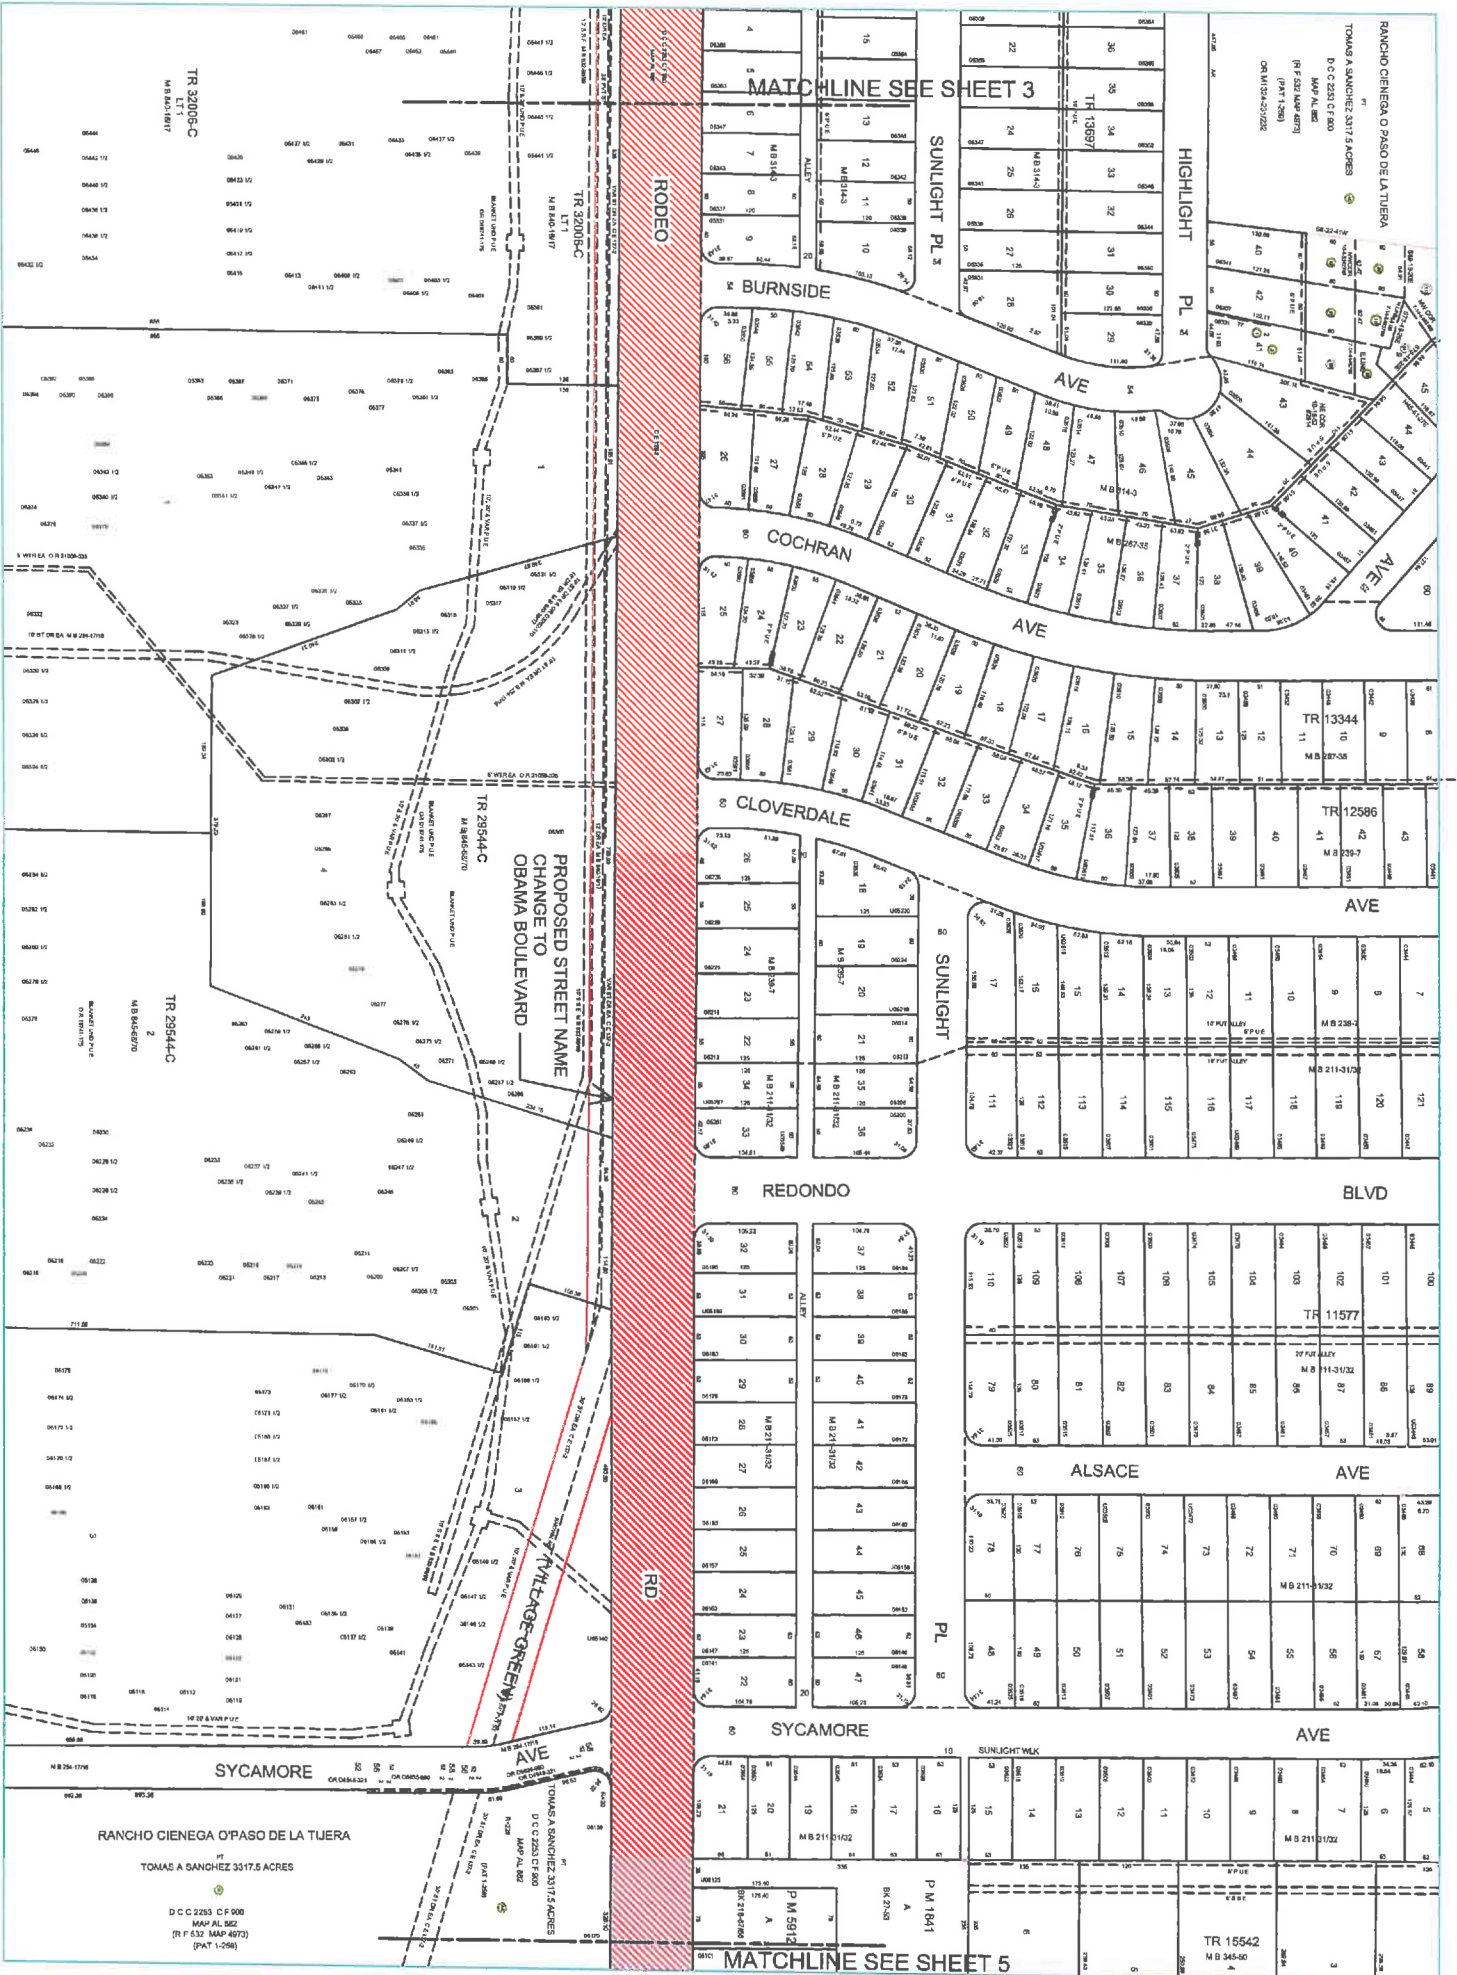
D.M. 120B177
 T.G. 673-C1
 C.D. 8 & 10
 DRAINAGE MAP 535

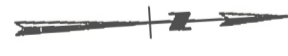
 DEPARTMENT OF PUBLIC WORKS
 BUREAU OF ENGINEERING
 CITY OF LOS ANGELES
 EXHIBIT "A"
 SHEET 2 OF 10

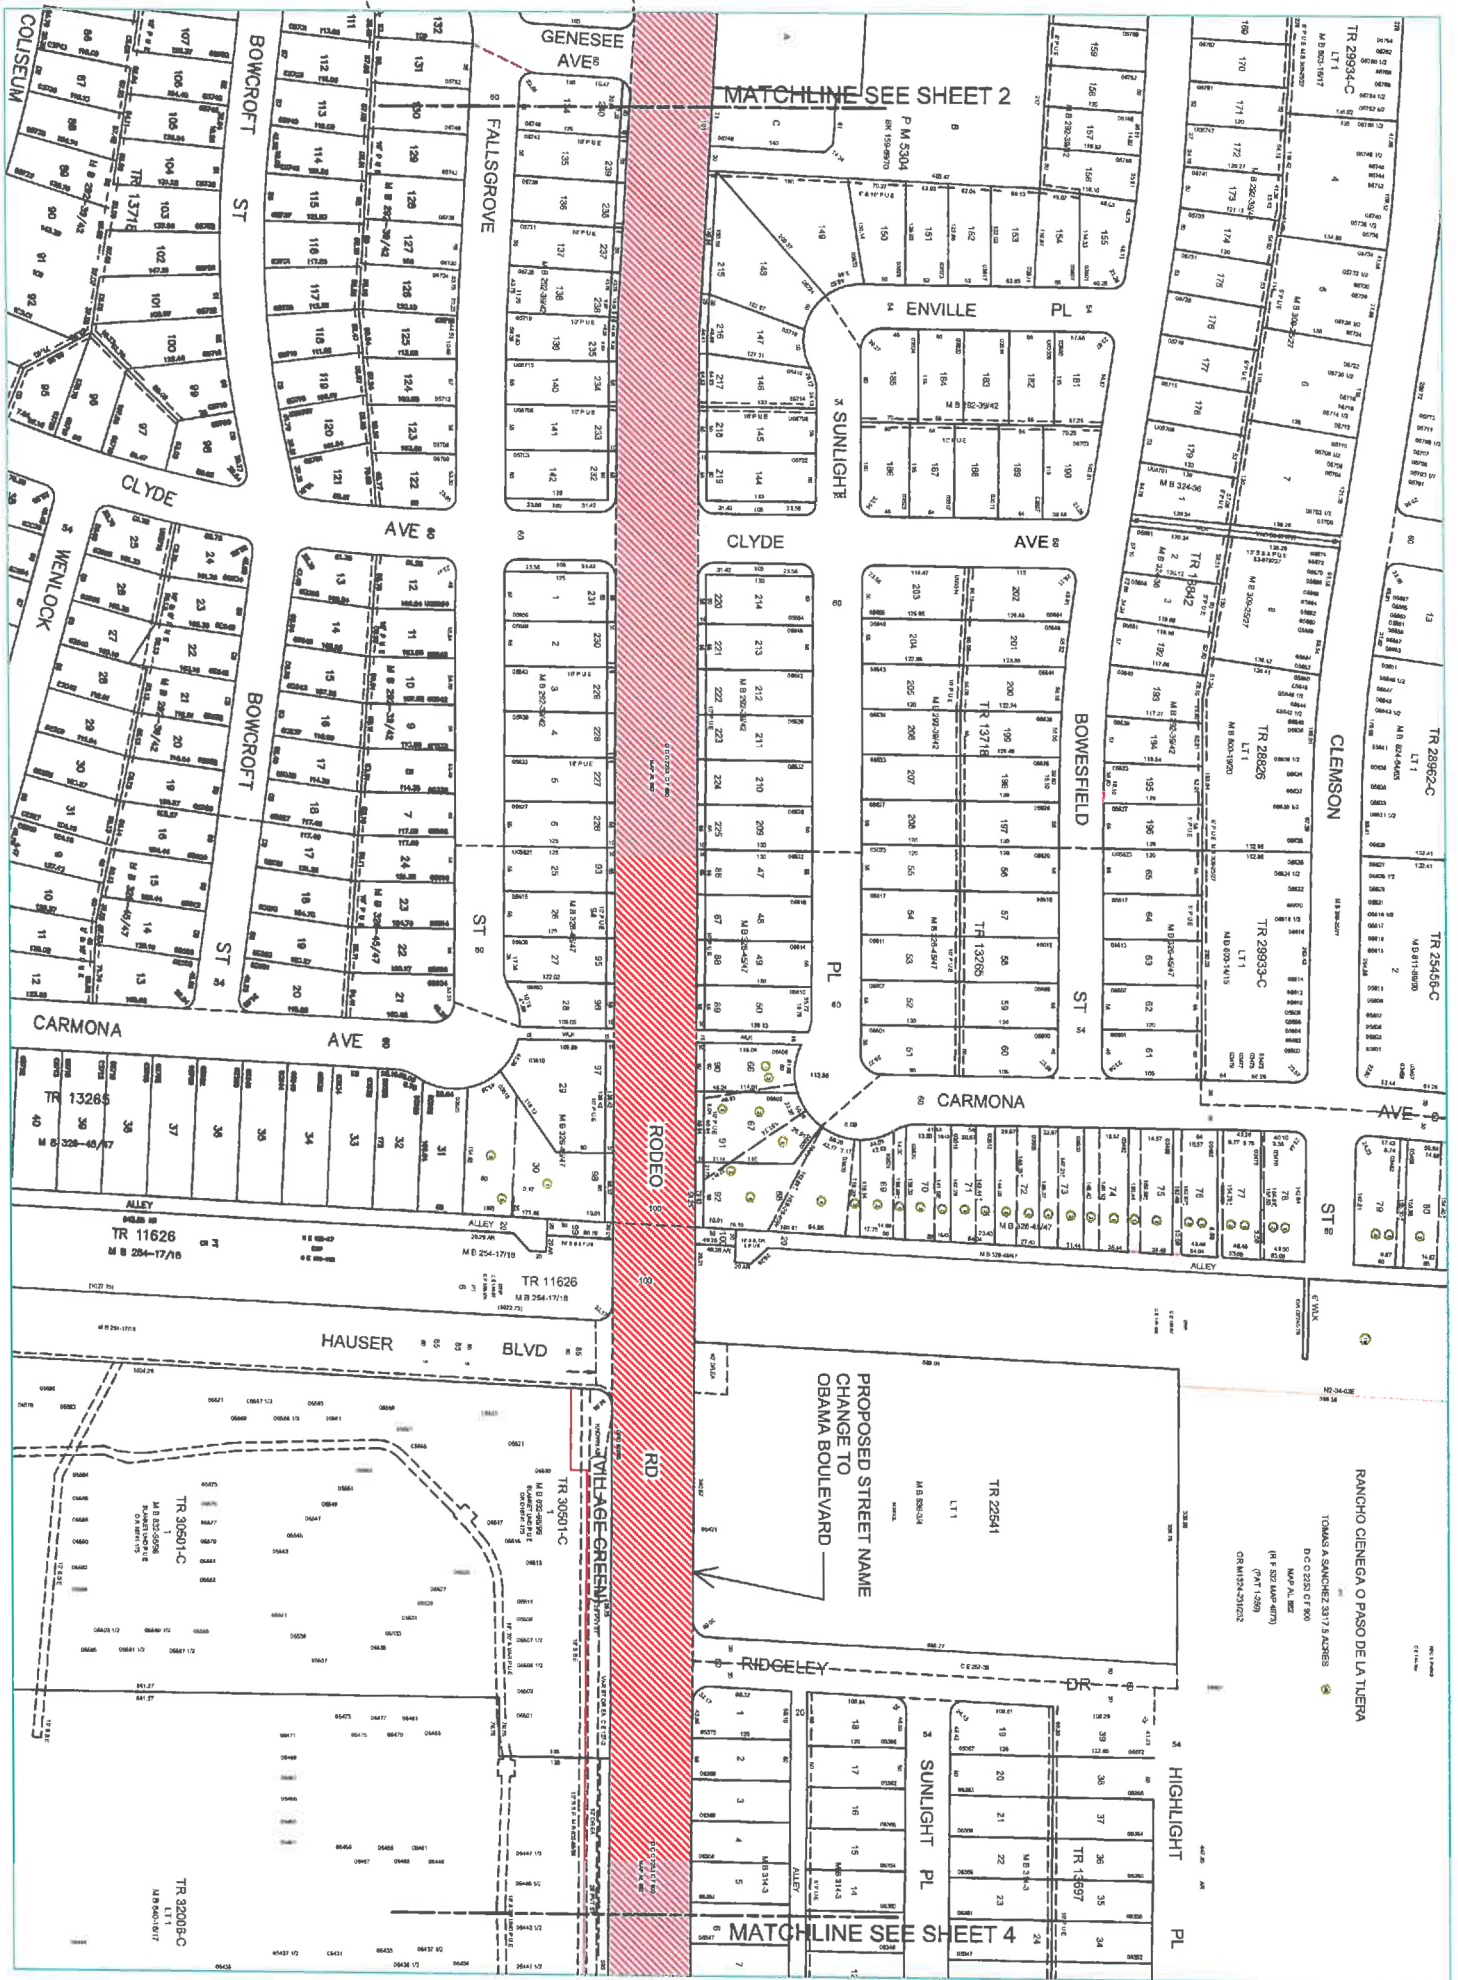

D.M. 120B177
 T.G. 673-C1
 C.D. 8 & 10
 DRAINAGE MAP 535



 DEPARTMENT OF PUBLIC WORKS
 BUREAU OF ENGINEERING
 CITY OF LOS ANGELES
 EXHIBIT "A"



D.M. 120B177
 T.G. 673-C1
 C.D. 8 & 10
 DRAINAGE MAP 535

DEPARTMENT OF PUBLIC WORKS
 BUREAU OF ENGINEERING
 CITY OF LOS ANGELES

EXHIBIT "A"
 SHEET 4 OF 10

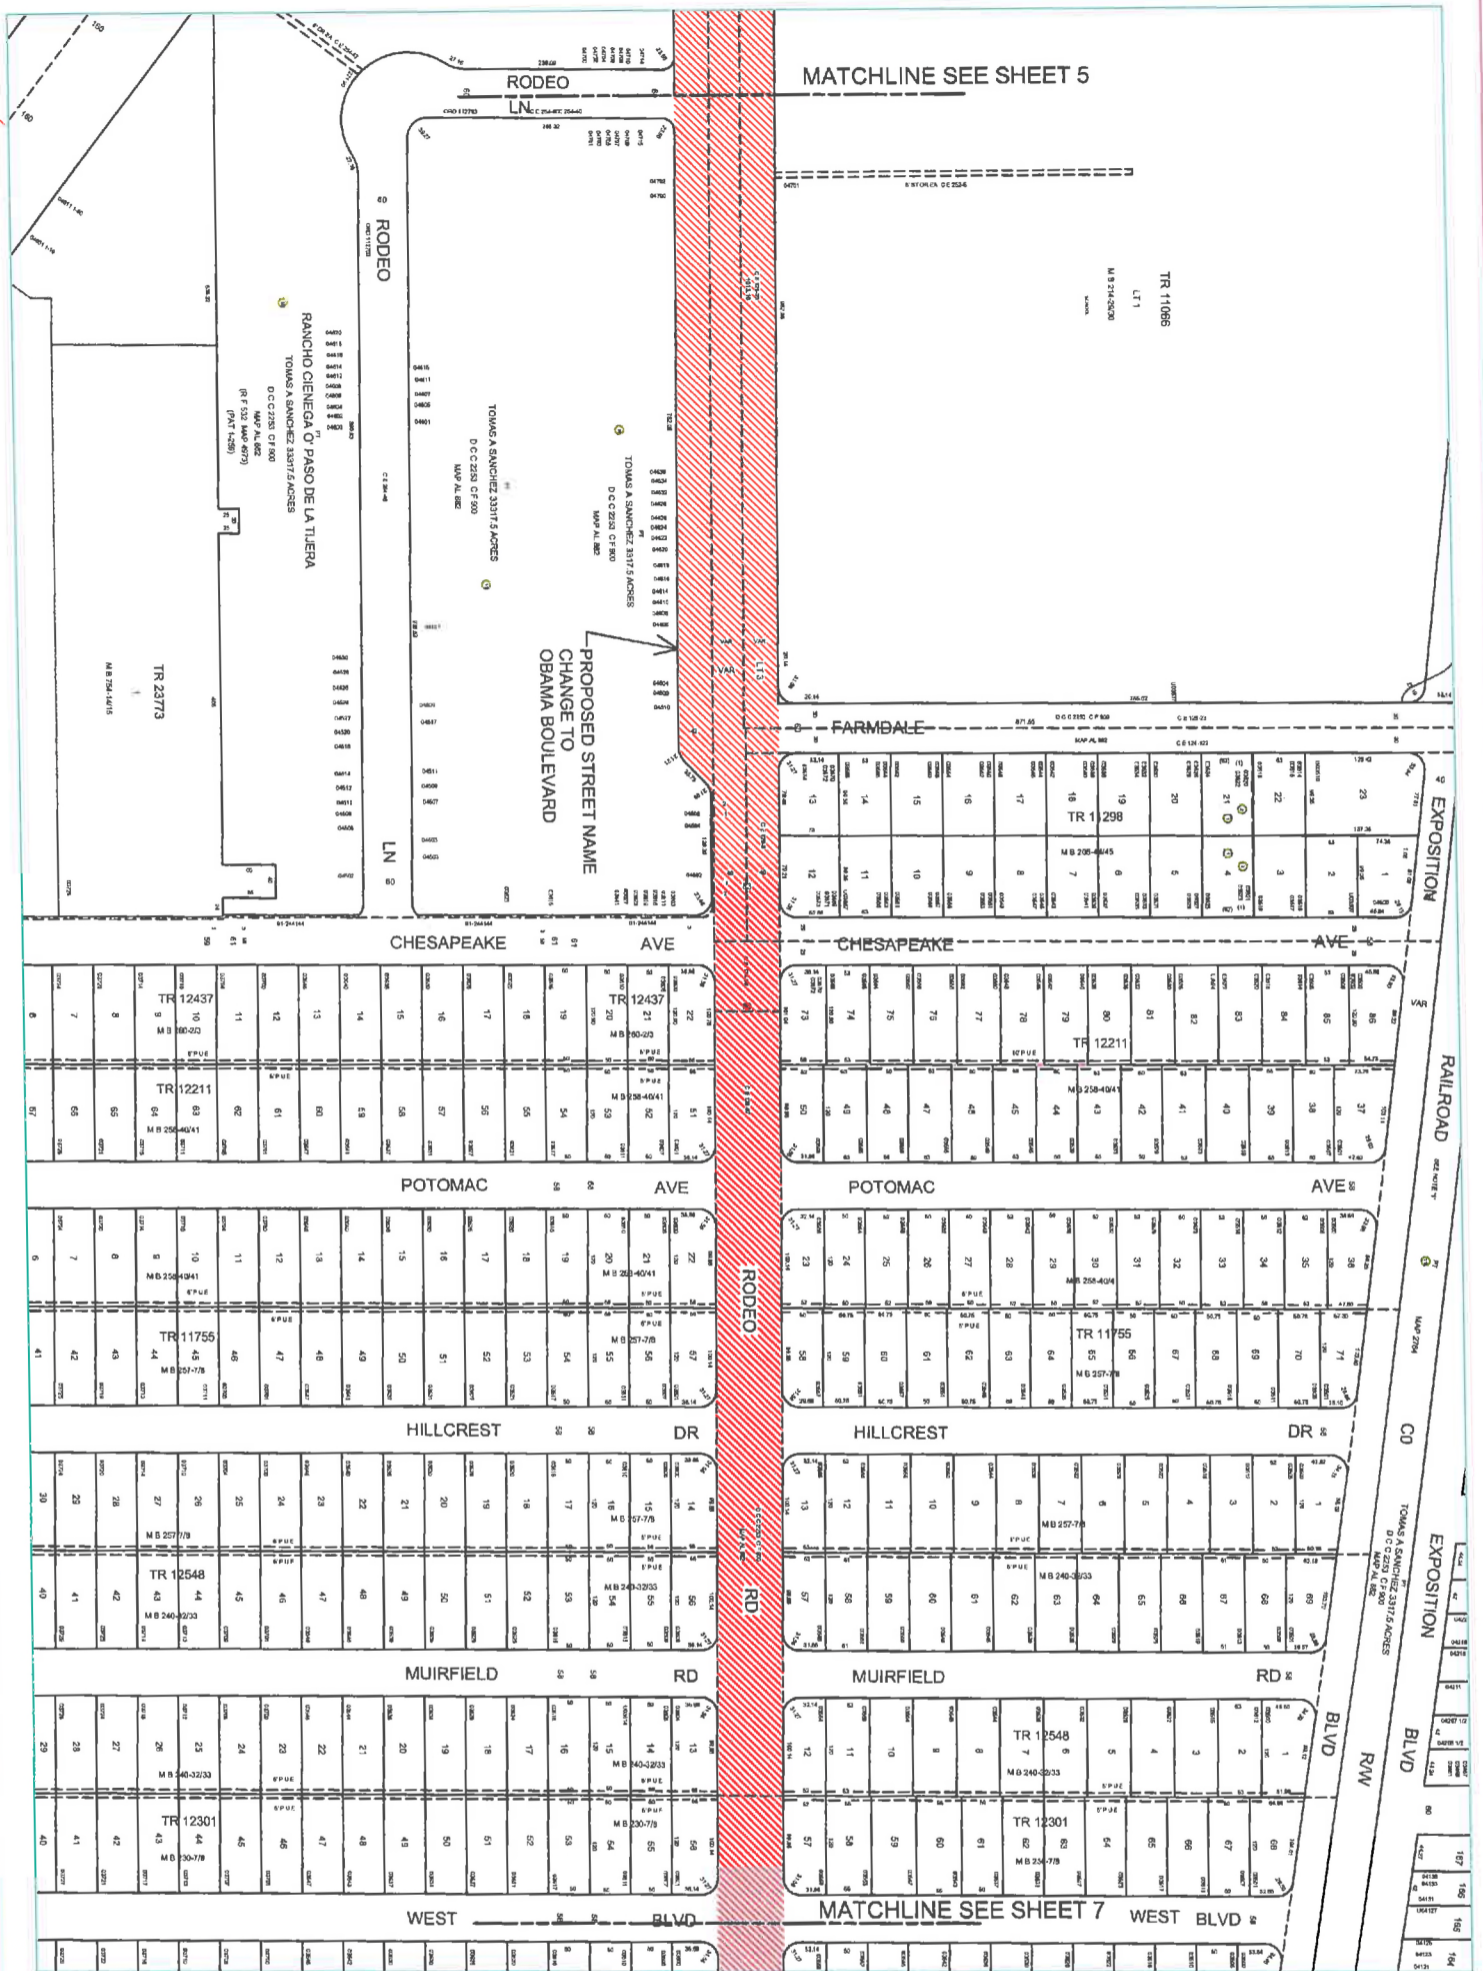


D.M. 120B177
 T.G. 673-C1
 C.D. 8 & 10
 DRAINAGE MAP 535

DEPARTMENT OF PUBLIC WORKS
 BUREAU OF ENGINEERING
 CITY OF LOS ANGELES


EXHIBIT "A"

SHEET 6 OF 10

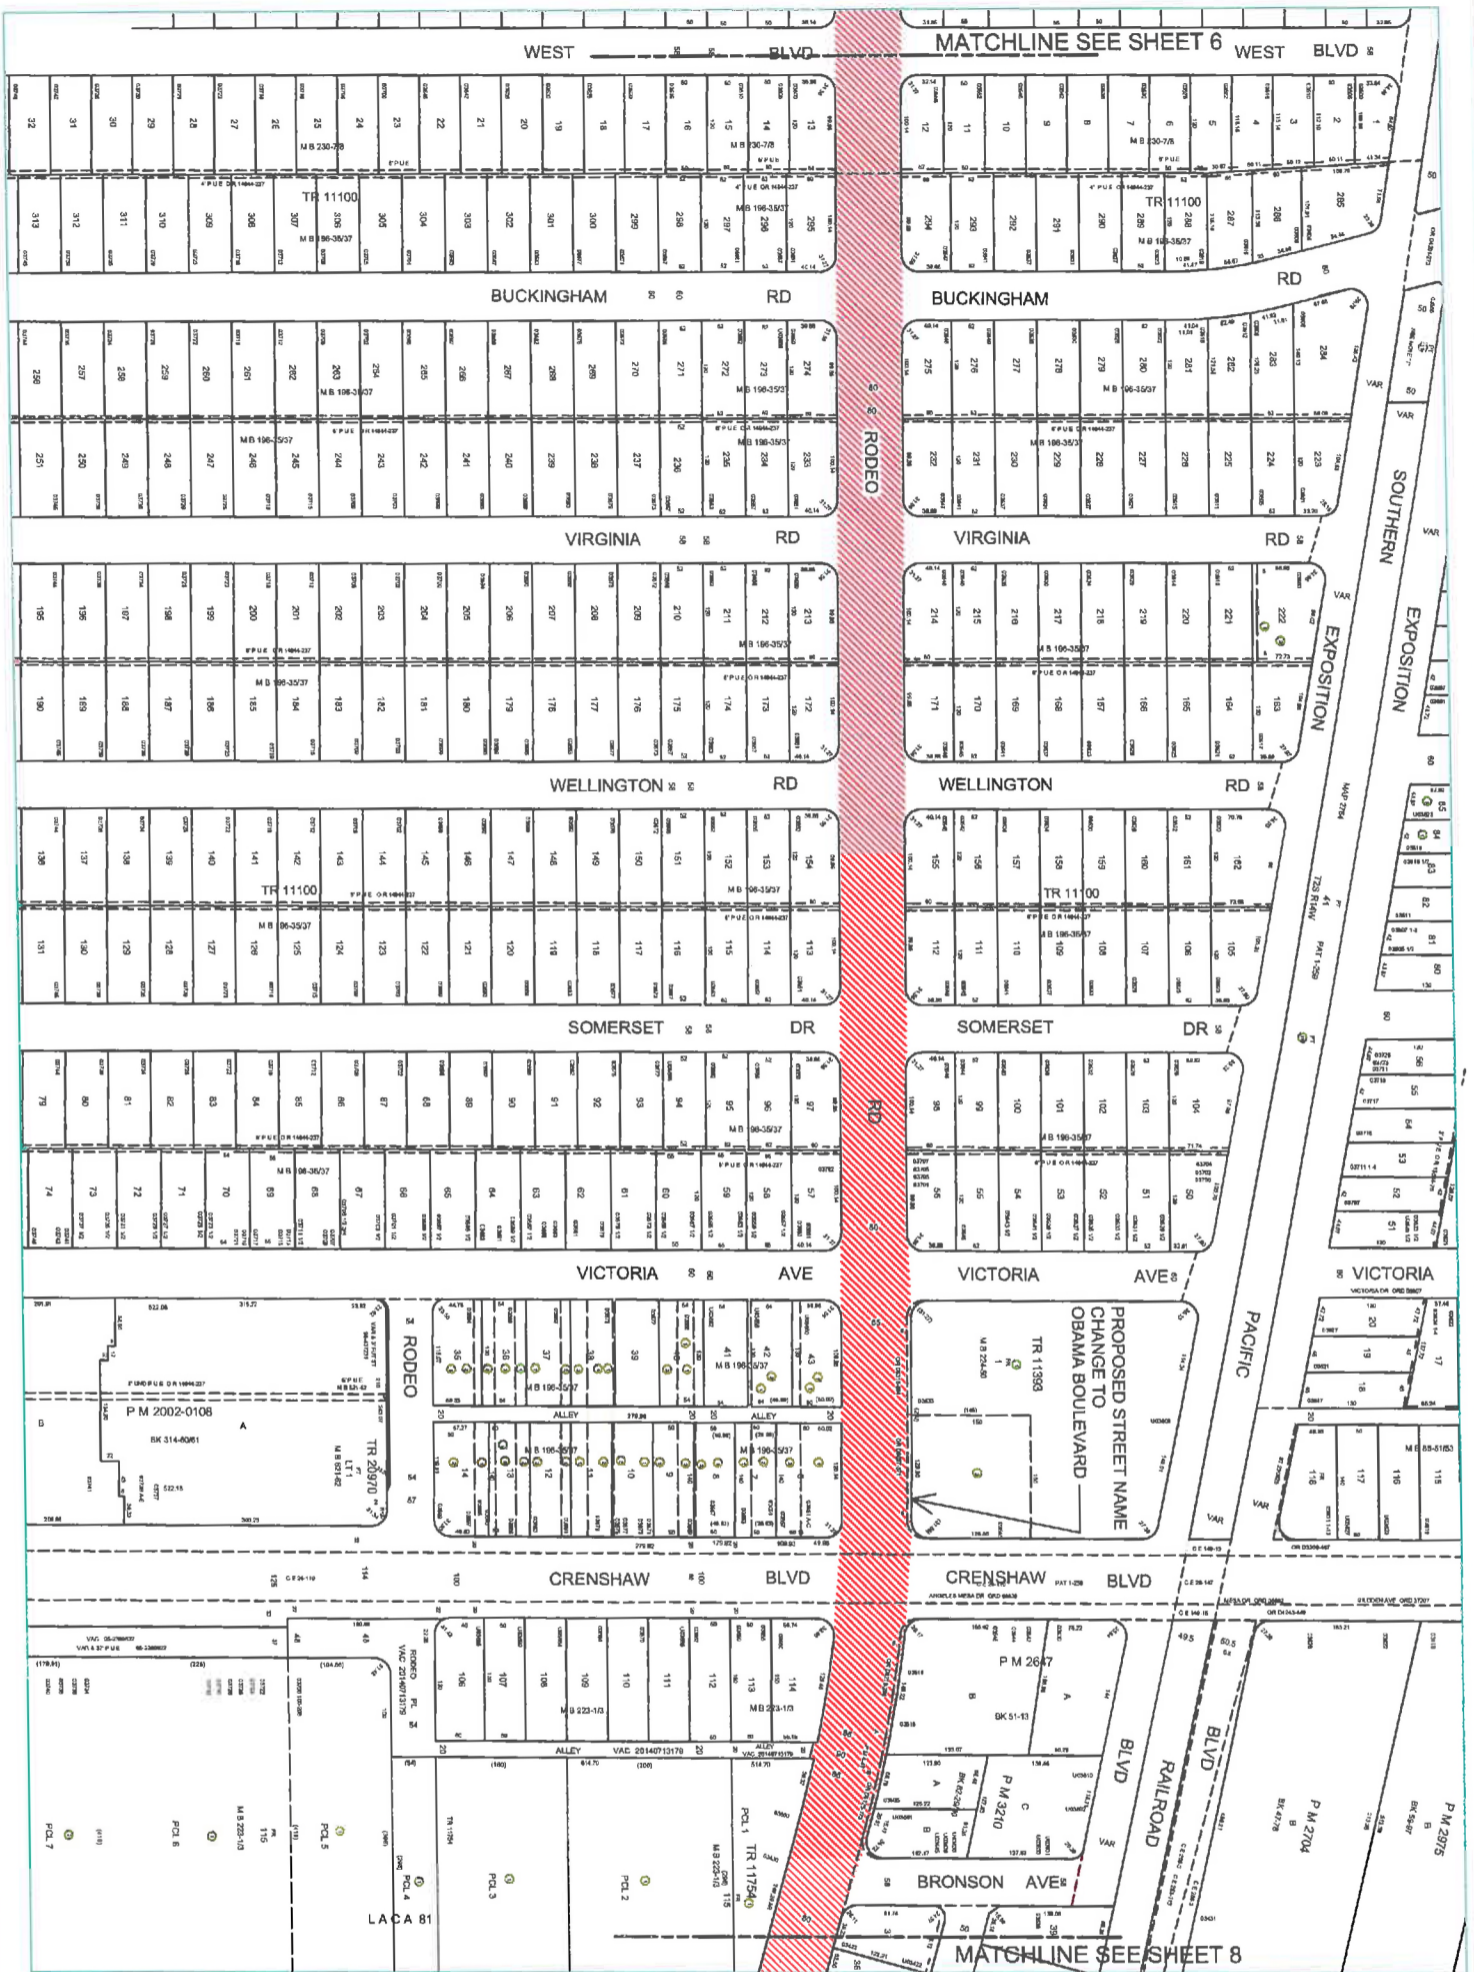


D.M. 120B177
 T.G. 673-C1
 C.D. 8 & 10
 DRAINAGE MAP 535

DEPARTMENT OF PUBLIC WORKS
 BUREAU OF ENGINEERING
 CITY OF LOS ANGELES
 EXHIBIT "A"

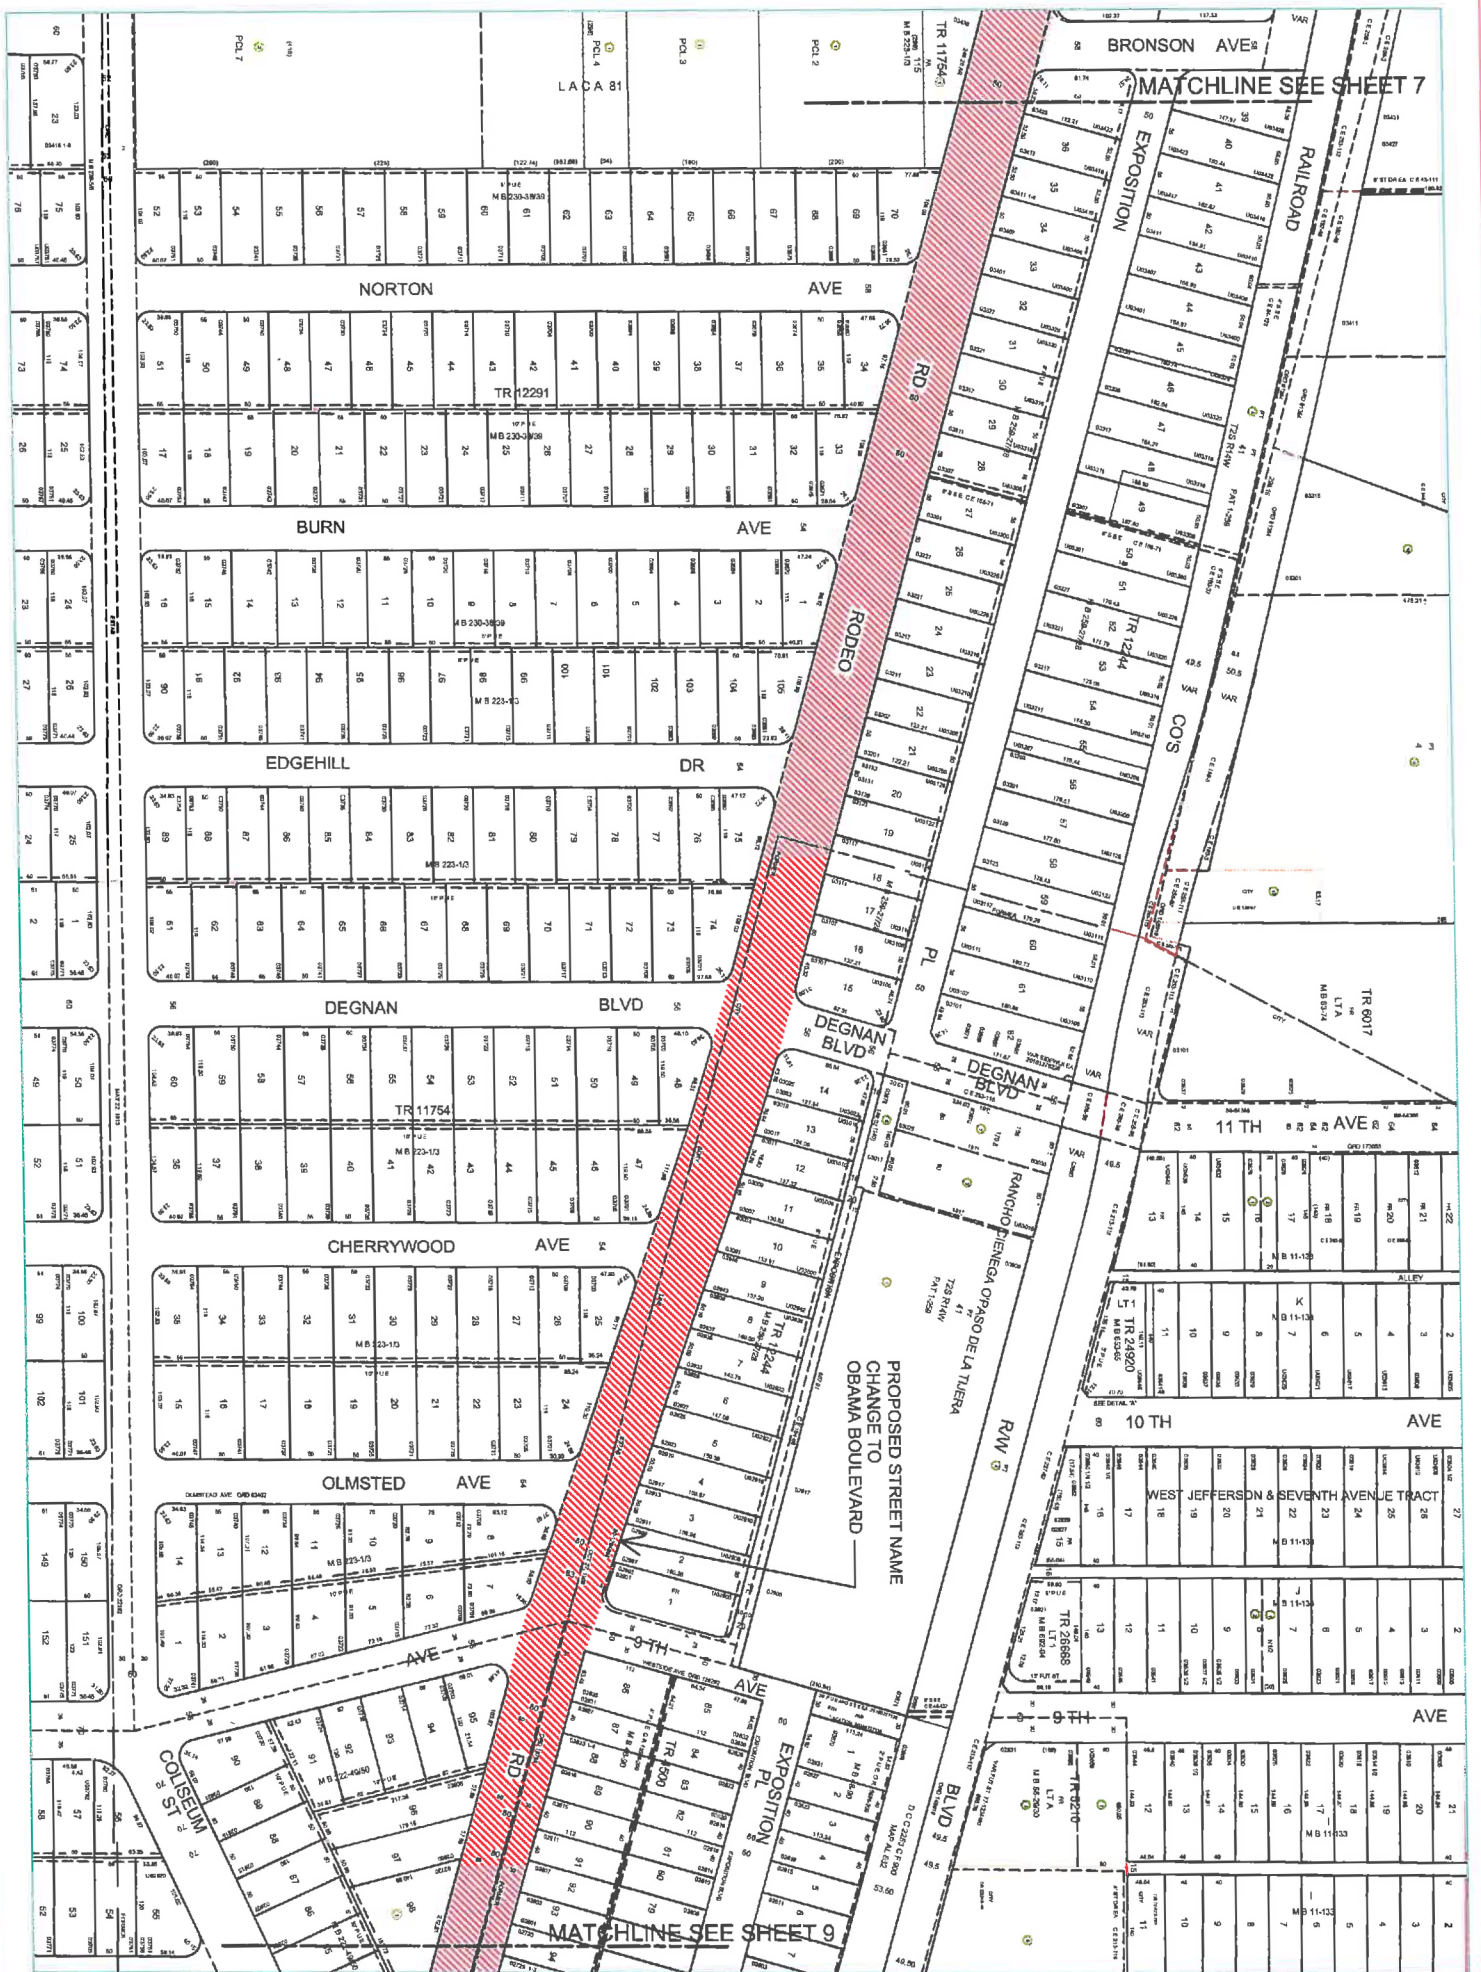

D.M. 120B177
 T.G. 673-C1
 C.D. 8 & 10
 DRAINAGE MAP 535

DEPARTMENT OF PUBLIC WORKS
 BUREAU OF ENGINEERING
 CITY OF LOS ANGELES
 EXHIBIT "A"

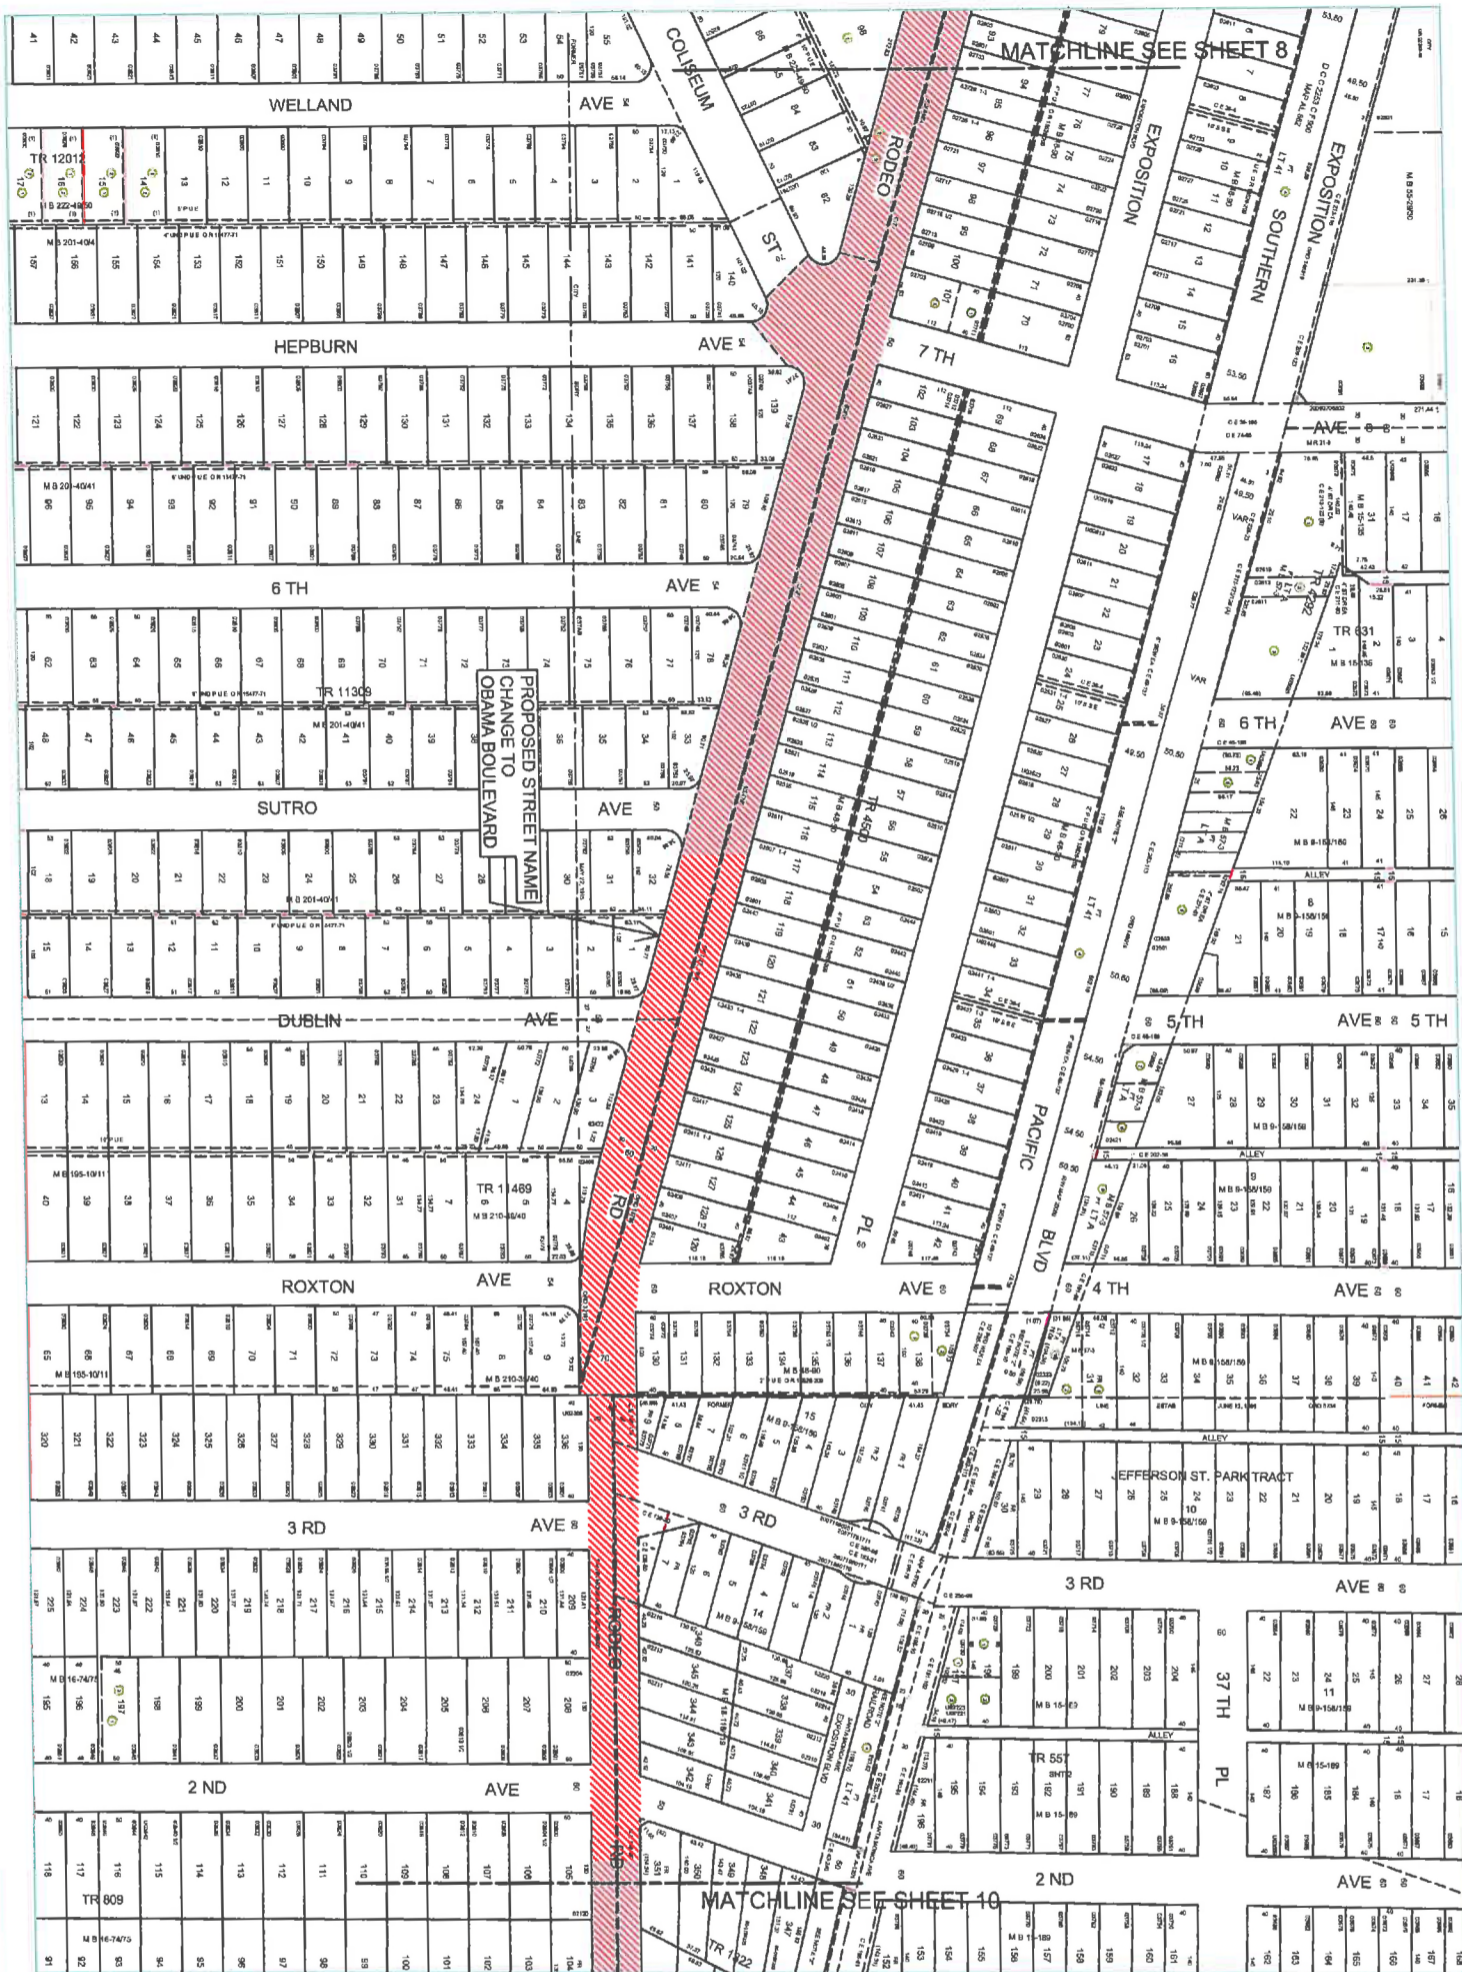


D.M. 120B177
 T.G. 673-C1
 C.D. 8 & 10
 DRAINAGE MAP 535

DEPARTMENT OF PUBLIC WORKS
 BUREAU OF ENGINEERING
 CITY OF LOS ANGELES
 EXHIBIT "A"



D.M. 120B177
 T.G. 673-C1
 C.D. 8 & 10
 DRAINAGE MAP 535


 DEPARTMENT OF PUBLIC WORKS
 BUREAU OF ENGINEERING
 CITY OF LOS ANGELES
 EXHIBIT "A"
 SHEET 10 OF 10