


95 90 ADAMS 90 95 90 BLVD 90  
 C E 26-36

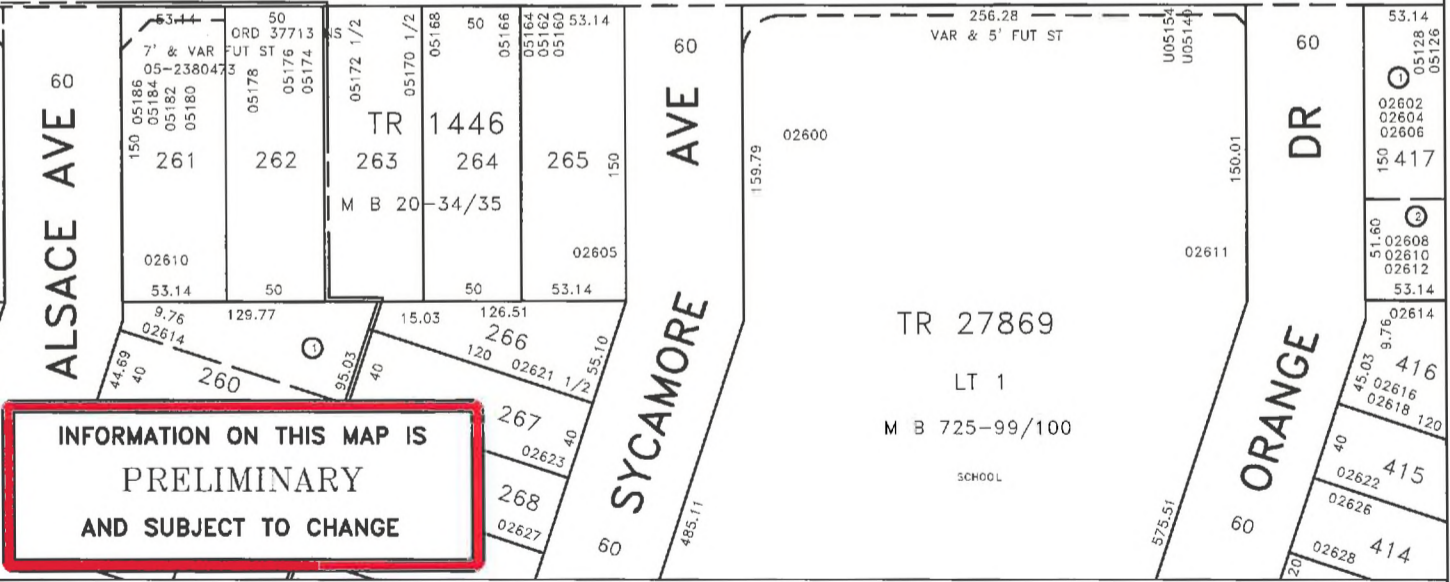

**INFORMATION ON THIS MAP IS  
 PRELIMINARY  
 AND SUBJECT TO CHANGE**

TITLE: T-SHAPED ALLEY NORTHERLY OF ADAMS BOULEVARD BETWEEN  
 ALSACE AVENUE AND SYCAMORE AVENUE

WORK ORDER NO. VAC- E1401258  
 COUNCIL FILE NO. 14-1234  
 COUNCIL DIST. 10 DIV. INDEX 1099  
 ENG. DIST. CENTRAL T.G. 633-C6  
 DISTRICT MAP 123B177



DEPT. OF PUBLIC WORKS  
 BUREAU OF ENGINEERING  
 CITY OF LOS ANGELES