


CURVE	RADIUS	BEARING	LENGTH	DELTA
C2	2879.93'	N4°23'31"W	30.14'	0°35'59"
C3	1925.08'	N3°47'32"W	22.88'	0°40'52"
C4	1925.08'	N3°06'40"W	7.35'	0°13'08"
C5	1447.69'	N2°53'32"W	30.32'	1°12'00"

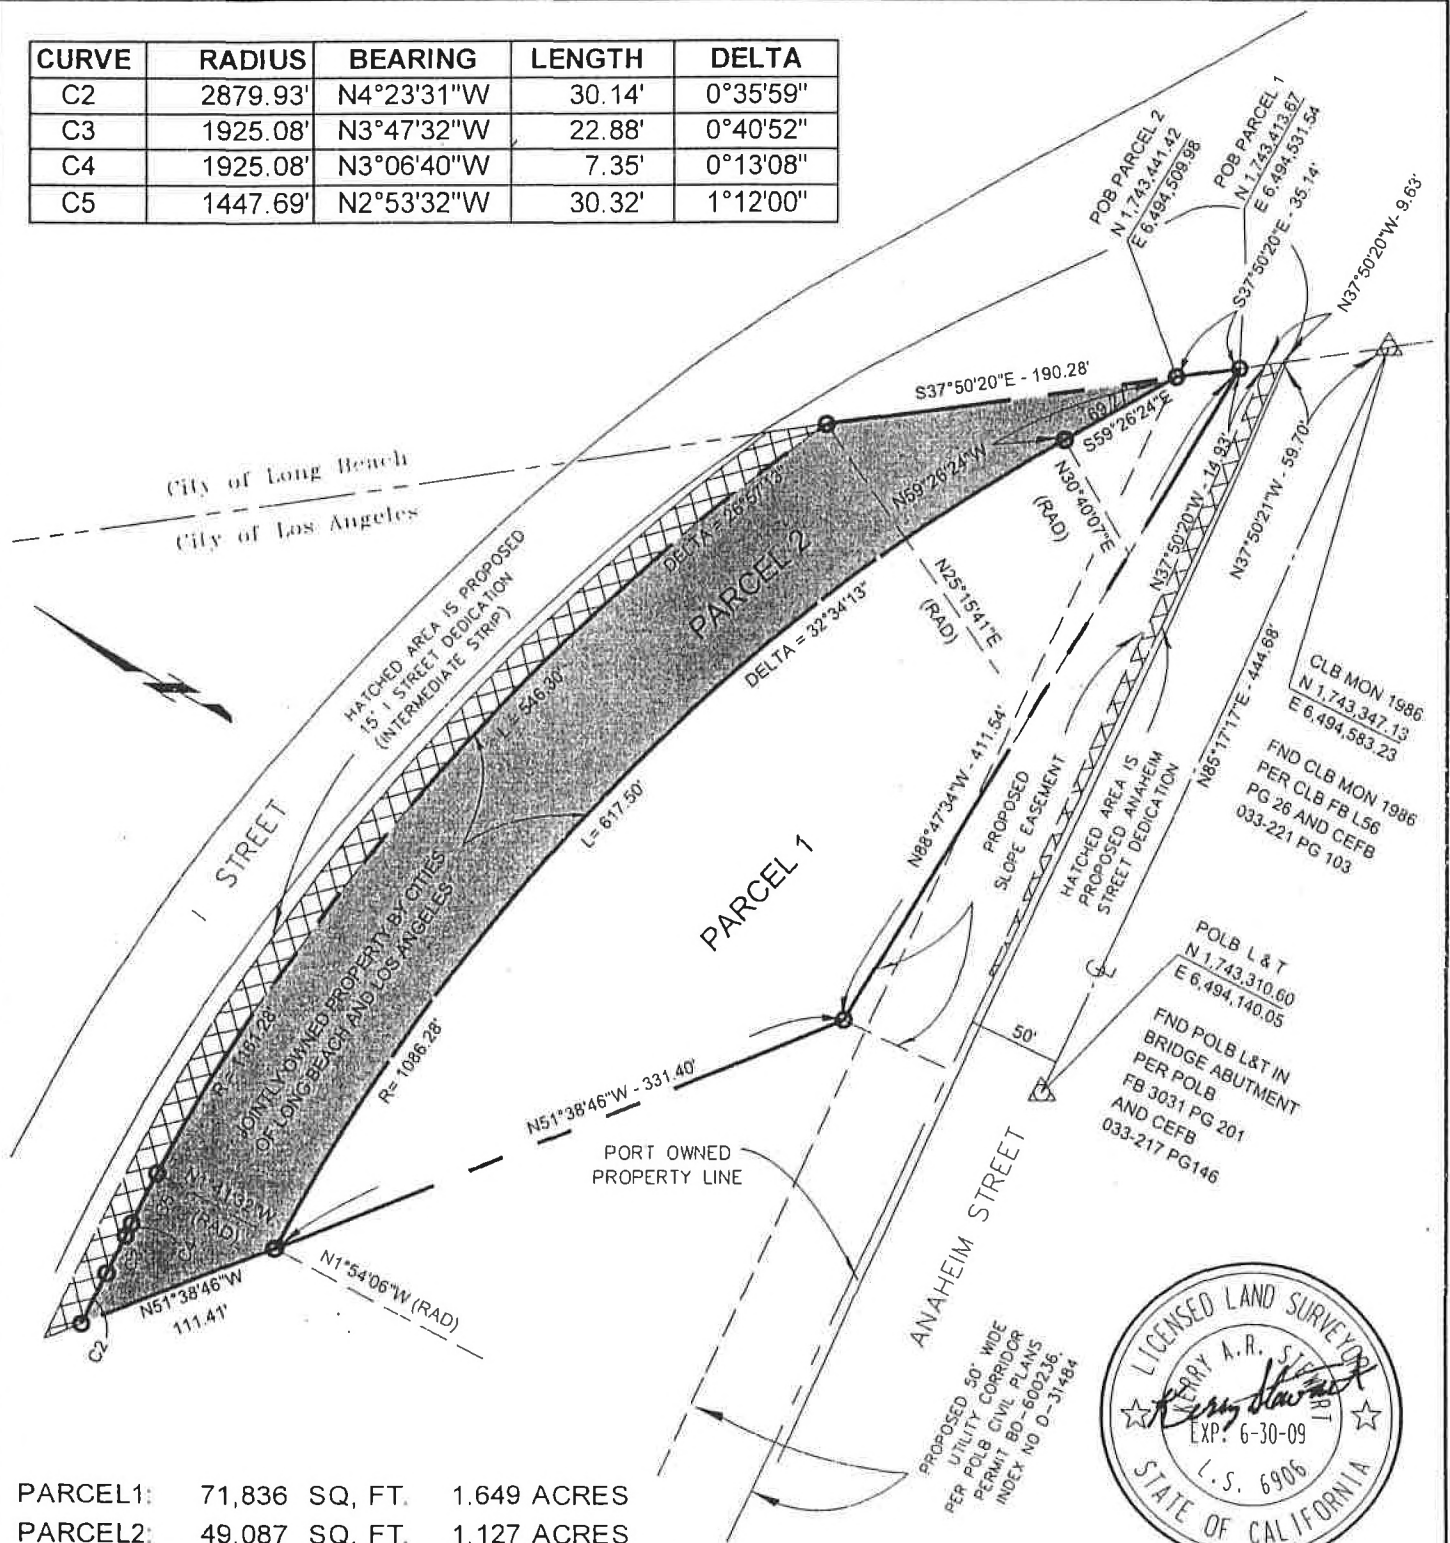

PARCEL 1: 71,836 SQ. FT. 1.649 ACRES  
 PARCEL 2: 49,087 SQ. FT. 1.127 ACRES  
 TOTAL: 120,923 SQ. FT. 2.776 ACRES



PROPOSED 50' WIDE  
 UTILITY CORRIDOR  
 PER POLB CIVIL PLANS  
 PERMIT NO D-600236  
 INDEX NO D-31484

**PIER B**  
**CLEAN ENERGY**  
**LEASE**

PORT OF LONG BEACH - CALIFORNIA  
 OFFICE OF THE EXECUTIVE DIRECTOR  
 SCALE 1" = 100' DATE 02-08-2008  
 DRAWN TE  
 CHECKED MMW

HD 2-982