


ADAMS BLVD

92.5 90 90 90 90 92.5

2.5 2.5

20190448162 C E 26-36 20181090836

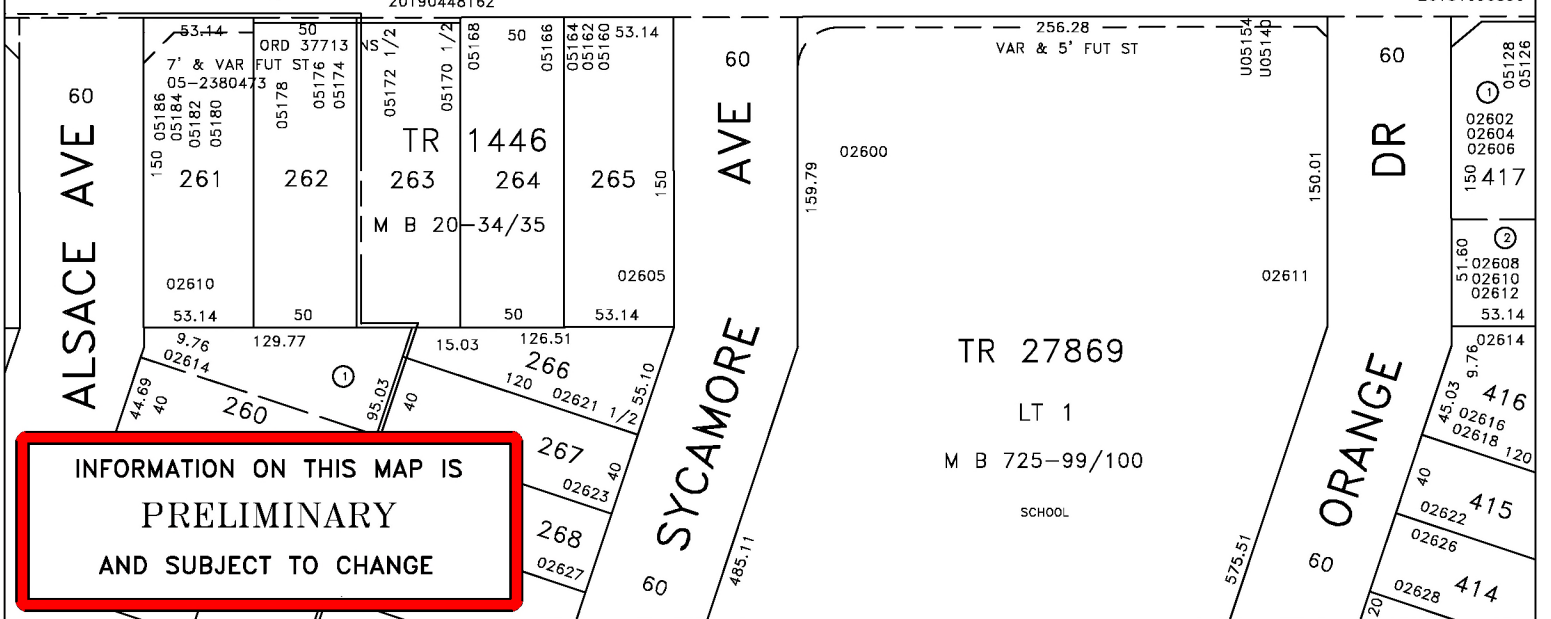

INFORMATION ON THIS MAP IS
PRELIMINARY
AND SUBJECT TO CHANGE

TITLE: T-SHAPED ALLEY NORTHERLY OF ADAMS BOULEVARD BETWEEN
ALSACE AVENUE AND SYCAMORE AVENUE

WORK ORDER NO. VAC- E1401366
 COUNCIL FILE NO. _____
 COUNCIL DIST. 10 DIV. INDEX 1099
 ENG. DIST. CENTRAL T.G. 633-C6
 DISTRICT MAP 123B177



DEPT. OF PUBLIC WORKS
 BUREAU OF ENGINEERING
 CITY OF LOS ANGELES